




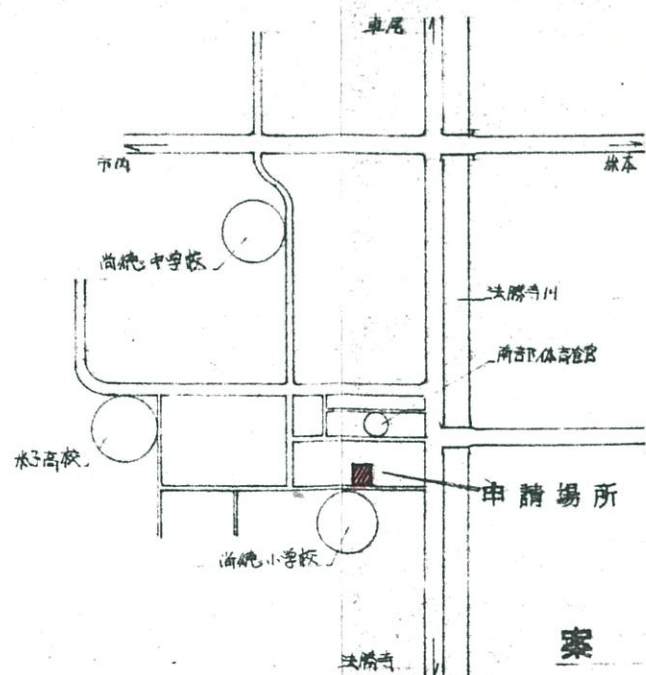


案内図

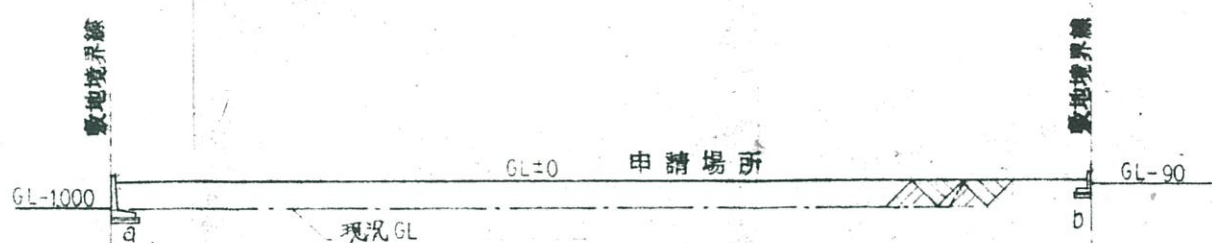


B~B' 断面図 S=1:30

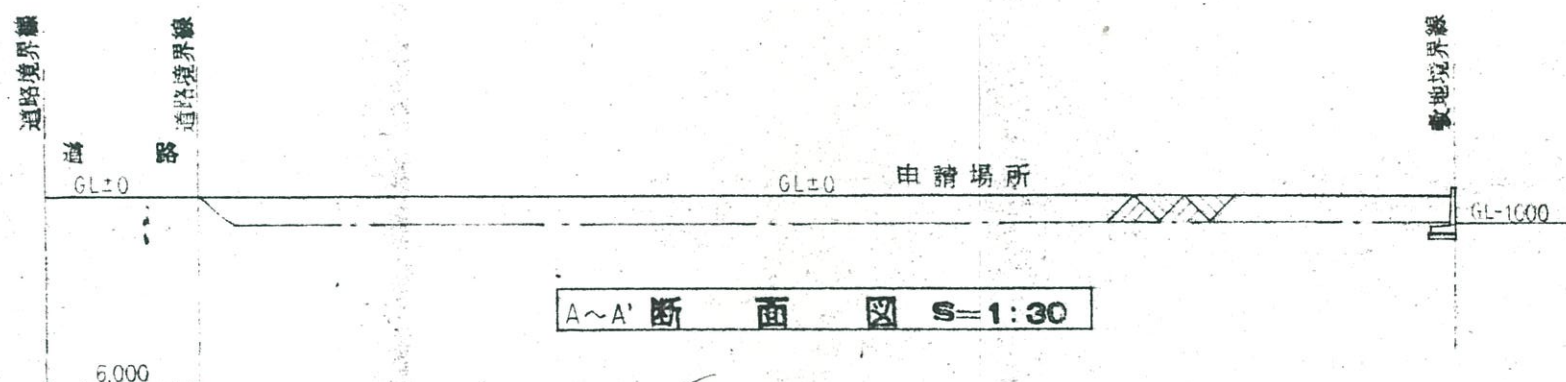

A~A' 断面図 S=1:30

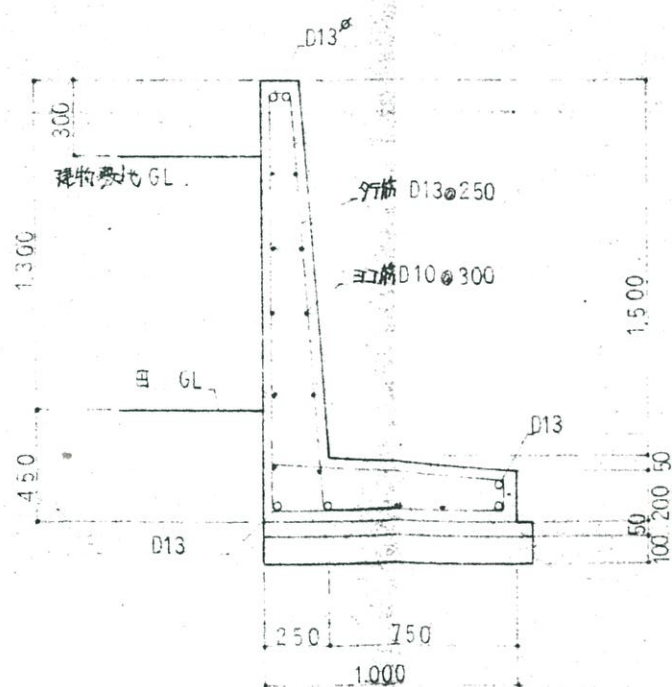

a 断面図 S=1:30

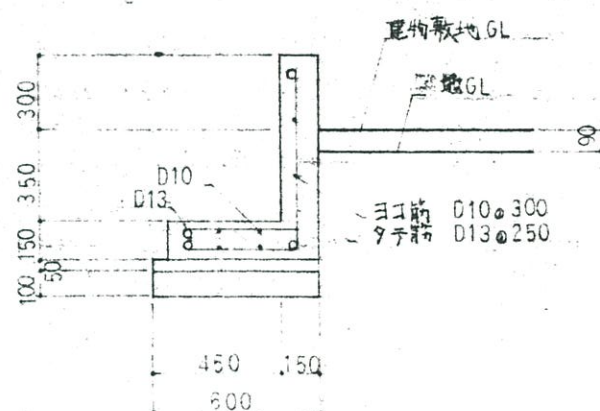

b 断面図 S=1:30