

1.宅地面積


番号	△	a	b	c	s	s-a	s-b	s-c	面積
									m <sup>2</sup>
①	イ	14.45	19.95	14.10	24.250	9.800	4.300	10.150	101.844
	ロ	19.95	13.60	14.00	23.775	3.825	10.775	9.775	95.105
	計								
②	イ	13.90	17.10	10.40	20.700	6.800	3.600	10.300	72.245
	ロ	17.10	16.95	4.24	19.145	2.045	2.195	14.905	35.789
	ハ	16.95	12.90	10.80	20.325	3.375	7.425	9.525	69.651
計									177.685
③	イ	10.50	13.00	16.56	20.030	9.530	7.030	3.470	68.238
	ロ	5.00	16.56	16.80	19.180	14.180	2.620	2.380	41.181
	ハ	16.80	13.90	8.90	19.800	3.000	5.900	10.900	61.806
計									171.225
④	イ	13.70	14.00	3.00	15.350	1.650	1.350	12.350	20.549
	ロ	1.00	11.85	11.80	12.325	11.325	0.975	0.525	5.900
	ハ	14.00	20.90	11.85	23.375	9.375	2.475	11.525	79.062
計									216.398
⑤	イ	16.75	19.30	9.50	22.775	6.025	3.475	13.275	77.561
	ロ	19.30	18.65	5.00	21.475	2.175	2.825	16.475	46.625
	ハ	18.65	13.00	13.25	22.450	3.800	9.450	9.200	86.121
計									212.307
⑥	イ	20.95	23.87	17.50	28.160	7.210	4.290	16.660	120.462
	ロ	23.87	10.89	19.15	26.955	3.085	16.065	7.805	102.111
	ハ	19.15	0.75	19.20	19.550	0.400	18.800	0.350	7.173
計									229.746
⑦	イ	26.50	28.00	11.25	32.875	6.375	4.875	21.625	198.641
	ロ	28.00	9.22	24.05	30.635	2.635	21.415	6.585	106.693
	ハ	24.05	0.40	23.90	24.175	0.125	23.795	0.275	4.445
計									259.779
⑧	イ	11.25	3.00	11.64	12.945	1.695	9.945	1.305	16.875
	ロ	14.60	11.64	16.95	21.595	4.995	9.955	4.645	83.576
	ハ	16.95	2.00	18.47	18.710	1.760	16.710	0.240	11.492
計									216.146
⑨	イ	8.98	16.30	19.20	22.240	13.260	5.940	3.040	77.974
	ロ	19.20	13.40	17.92	25.260	6.060	11.860	7.340	115.437
	ハ	13.40	14.25	2.45	15.150	1.750	0.900	12.500	17.270
計									210.681
⑩	イ	9.50	3.00	9.96	11.230	1.730	8.230	1.270	14.250
	ロ	9.96	17.35	17.50	22.405	12.445	5.055	4.905	83.147
	ハ	3.00	19.10	19.35	19.125	16.725	0.625	2.375	22.129
計									119.526
⑪	イ	11.00	17.45	20.40	24.425	13.425	6.975	4.025	95.947
	ロ	20.40	18.70	2.39	20.745	0.345	2.045	18.355	16.390
	ハ	18.70	13.25	10.02	20.985	2.285	7.735	10.965	43.792
計									156.129
⑫	イ	18.25	13.72	8.30	17.635	4.385	3.915	9.335	53.161
	ロ	13.72	3.00	13.45	15.085	1.345	12.085	1.635	20.171
	ハ	17.50	0.50	17.45	17.775	0.225	17.225	0.295	4.346
計									253.787
⑬	イ	18.45	3.16	12.85	14.730	1.280	11.570	1.880	20.251
	ロ	3.00	1.00	3.76	3.580	0.580	2.580	0.420	1.500
	ハ	12.85	19.30	15.65	23.900	11.050	4.600	8.250	100.112
計									91.247
⑭	イ	12.46	17.63	12.50	21.295	8.835	3.665	8.795	77.874
	ロ	17.63	5.00	18.33	20.480	2.250	15.480	2.150	44.074
	ハ	18.33	8.90	16.08	21.655	3.325	12.755	5.575	71.554
計									193.502
⑮	イ	18.08	10.40	19.15	22.815	4.735	12.415	3.465	83.616
	ロ	19.15	4.24	18.82	21.105	1.955	16.865	2.285	39.875
	ハ	18.82	13.60	13.40	22.910	4.090	9.310	8.510	91.083
計									214.574
⑯	イ	14.60	21.00	13.20	24.400	9.800	3.400	11.200	95.424
	ロ	21.00	13.40	16.00	25.200	4.200	11.800	9.200	107.191
	計								
合計									3,236.037

2.公園面積

番号	△	a	b	c	s	s-a	s-b	s-c	面積
									m <sup>2</sup>
公園	イ	2.45	2.30	3.50	4.125	1.675	1.825	0.625	2.807
	ロ	3.50	11.15	13.00	13.825	10.325	2.675	0.825	17.749
	ハ	3.51	8.91	11.15	11.785	8.275	2.875	0.435	13.343
計									30.427
ホ	イ	1.75	3.47	3.00	4.110	2.360	0.640	1.110	2.625
	ロ	12.50	14.40	3.47	15.185	2.685	0.785	11.715	19.364
	ハ	14.40	0.63	13.90	14.465	0.665	13.835	0.565	2.711
計									9.201
合計									118.227

3.道路面積

$$6.00 \times (56.30 + 15.00 + 15.00 + 5.00) + \frac{3.00 \times 3.00}{2} \times 2 + \frac{3.50 \times 3.50}{2} \times 4 + \frac{2.00 \times 2.00}{2} \times 2 = 585.300 \text{ m}^2$$

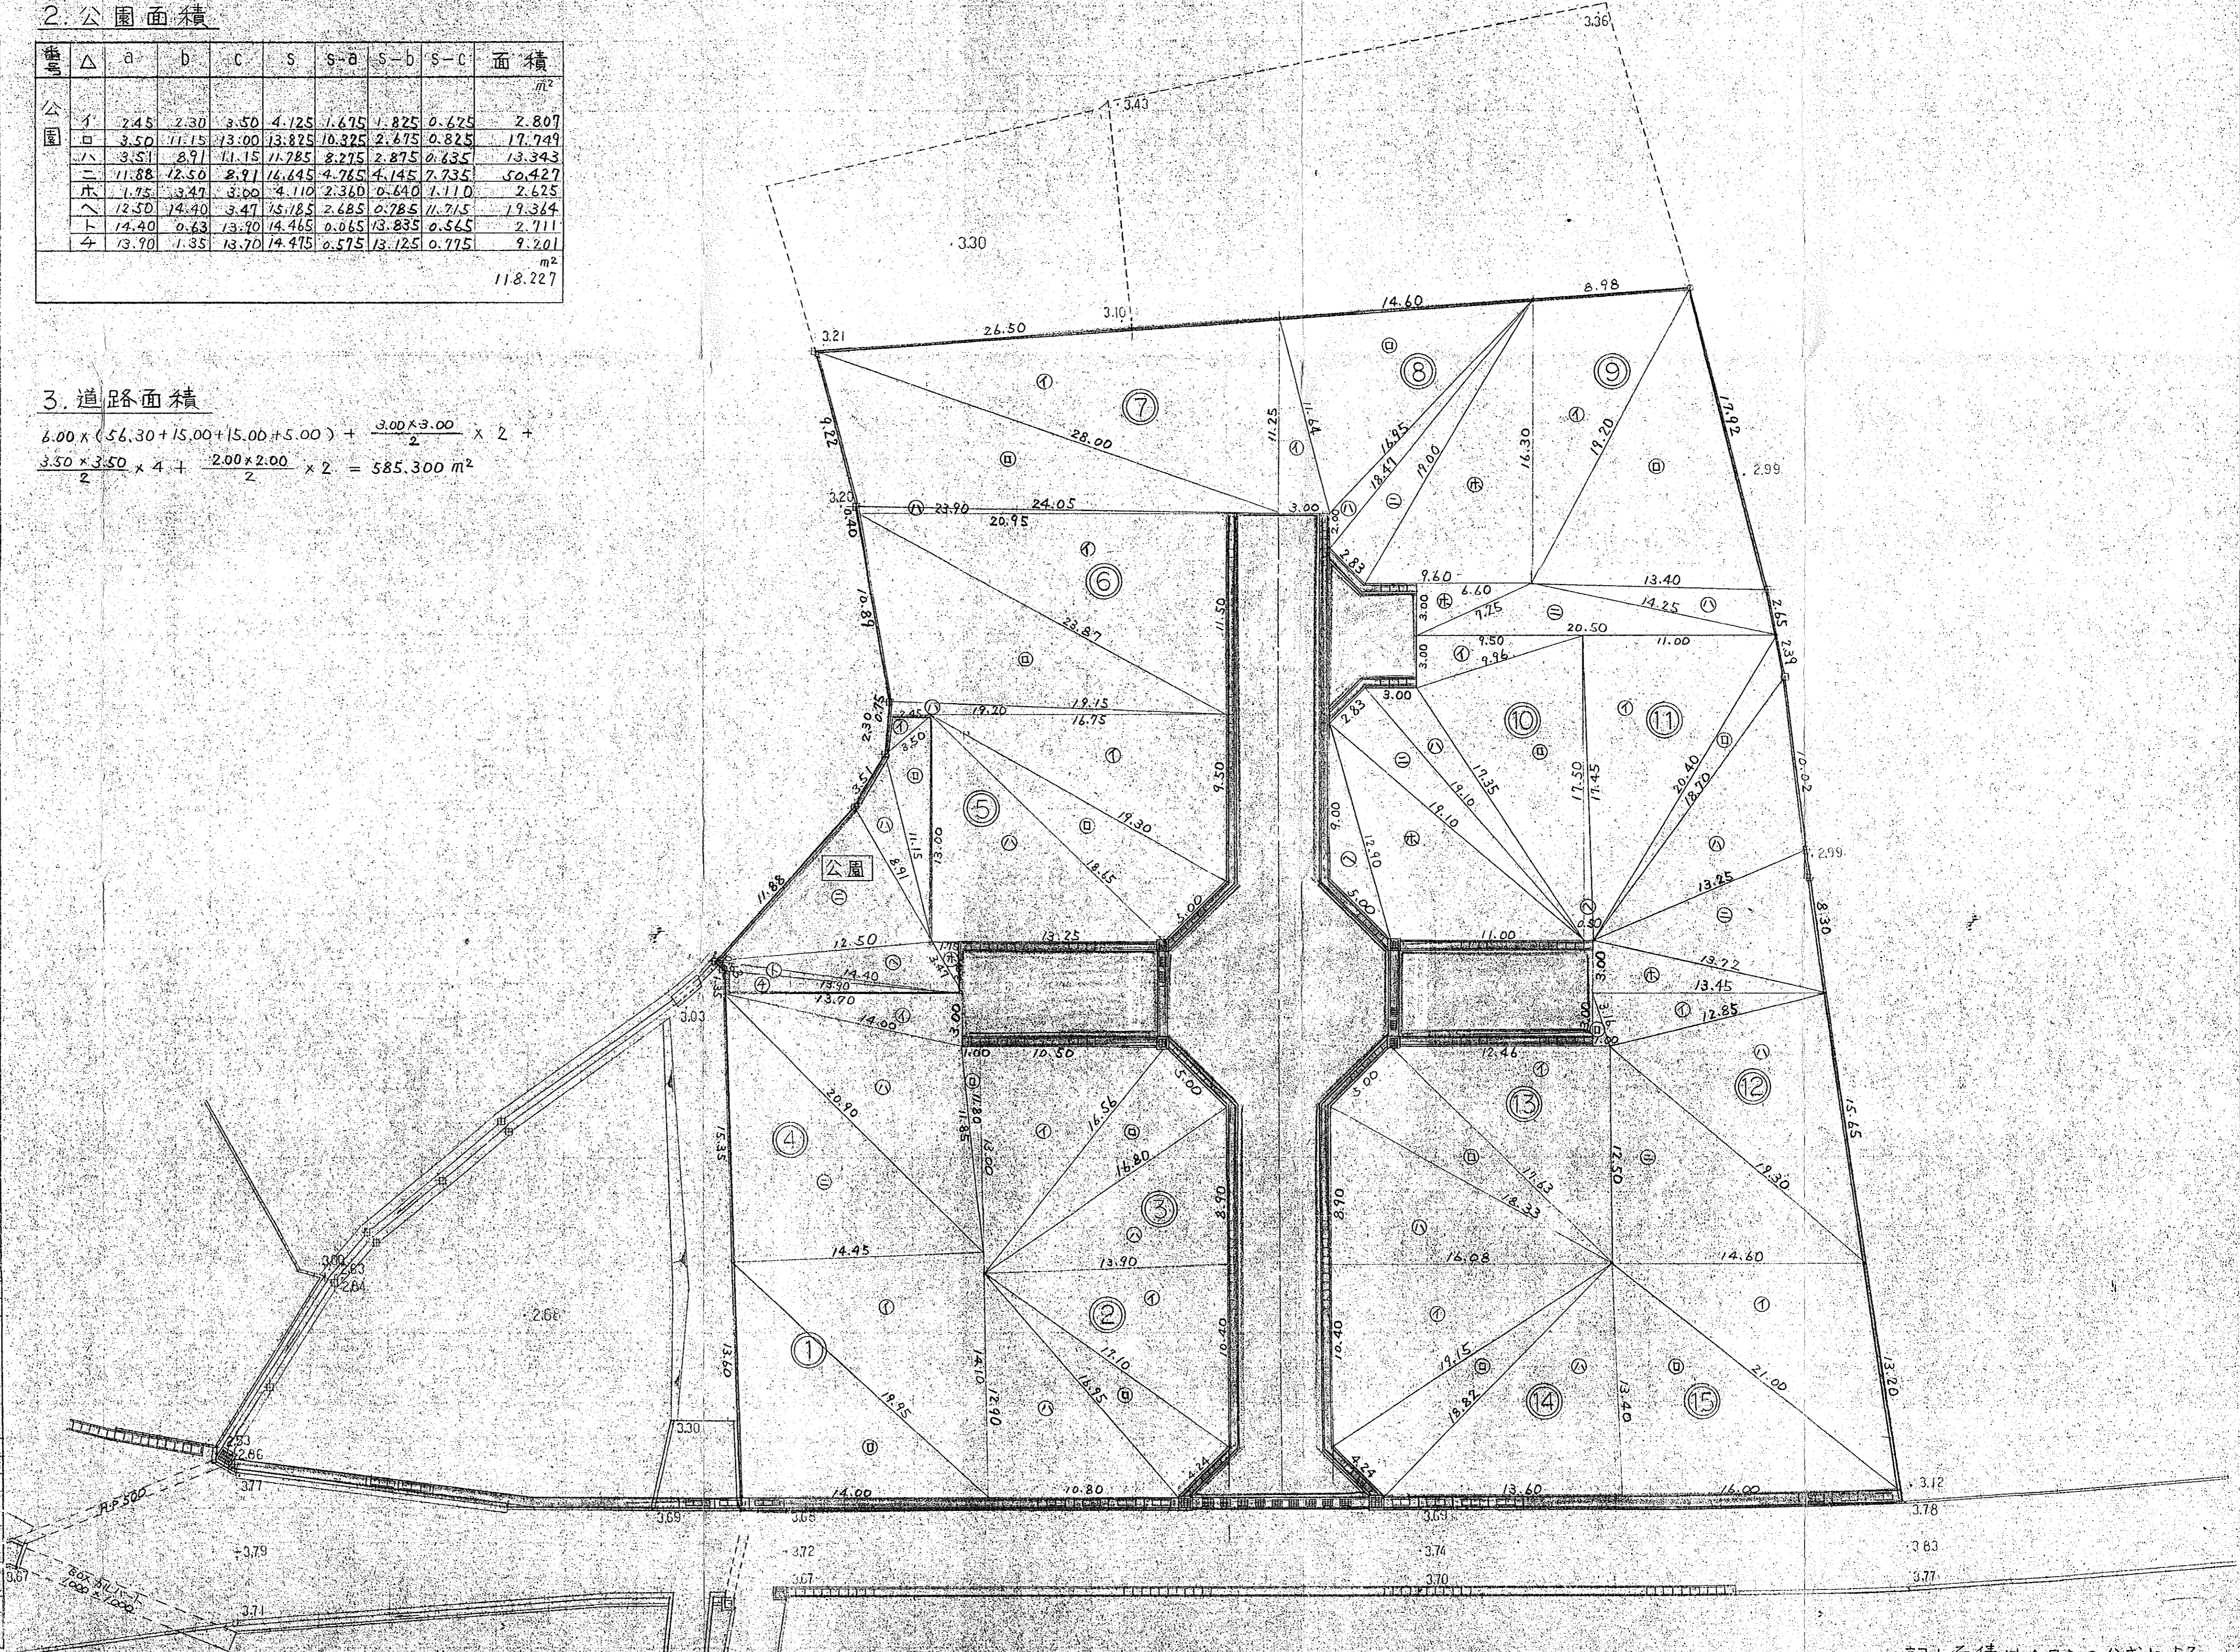

記：面積はヘロンの公式による

工事名	大和アソシエツトノ造成工事		
工種	丈量図		
種別	土地利用		
図面番号	3	縮尺	200