


数	1
2	1
3	1
米子市和田町字荒山

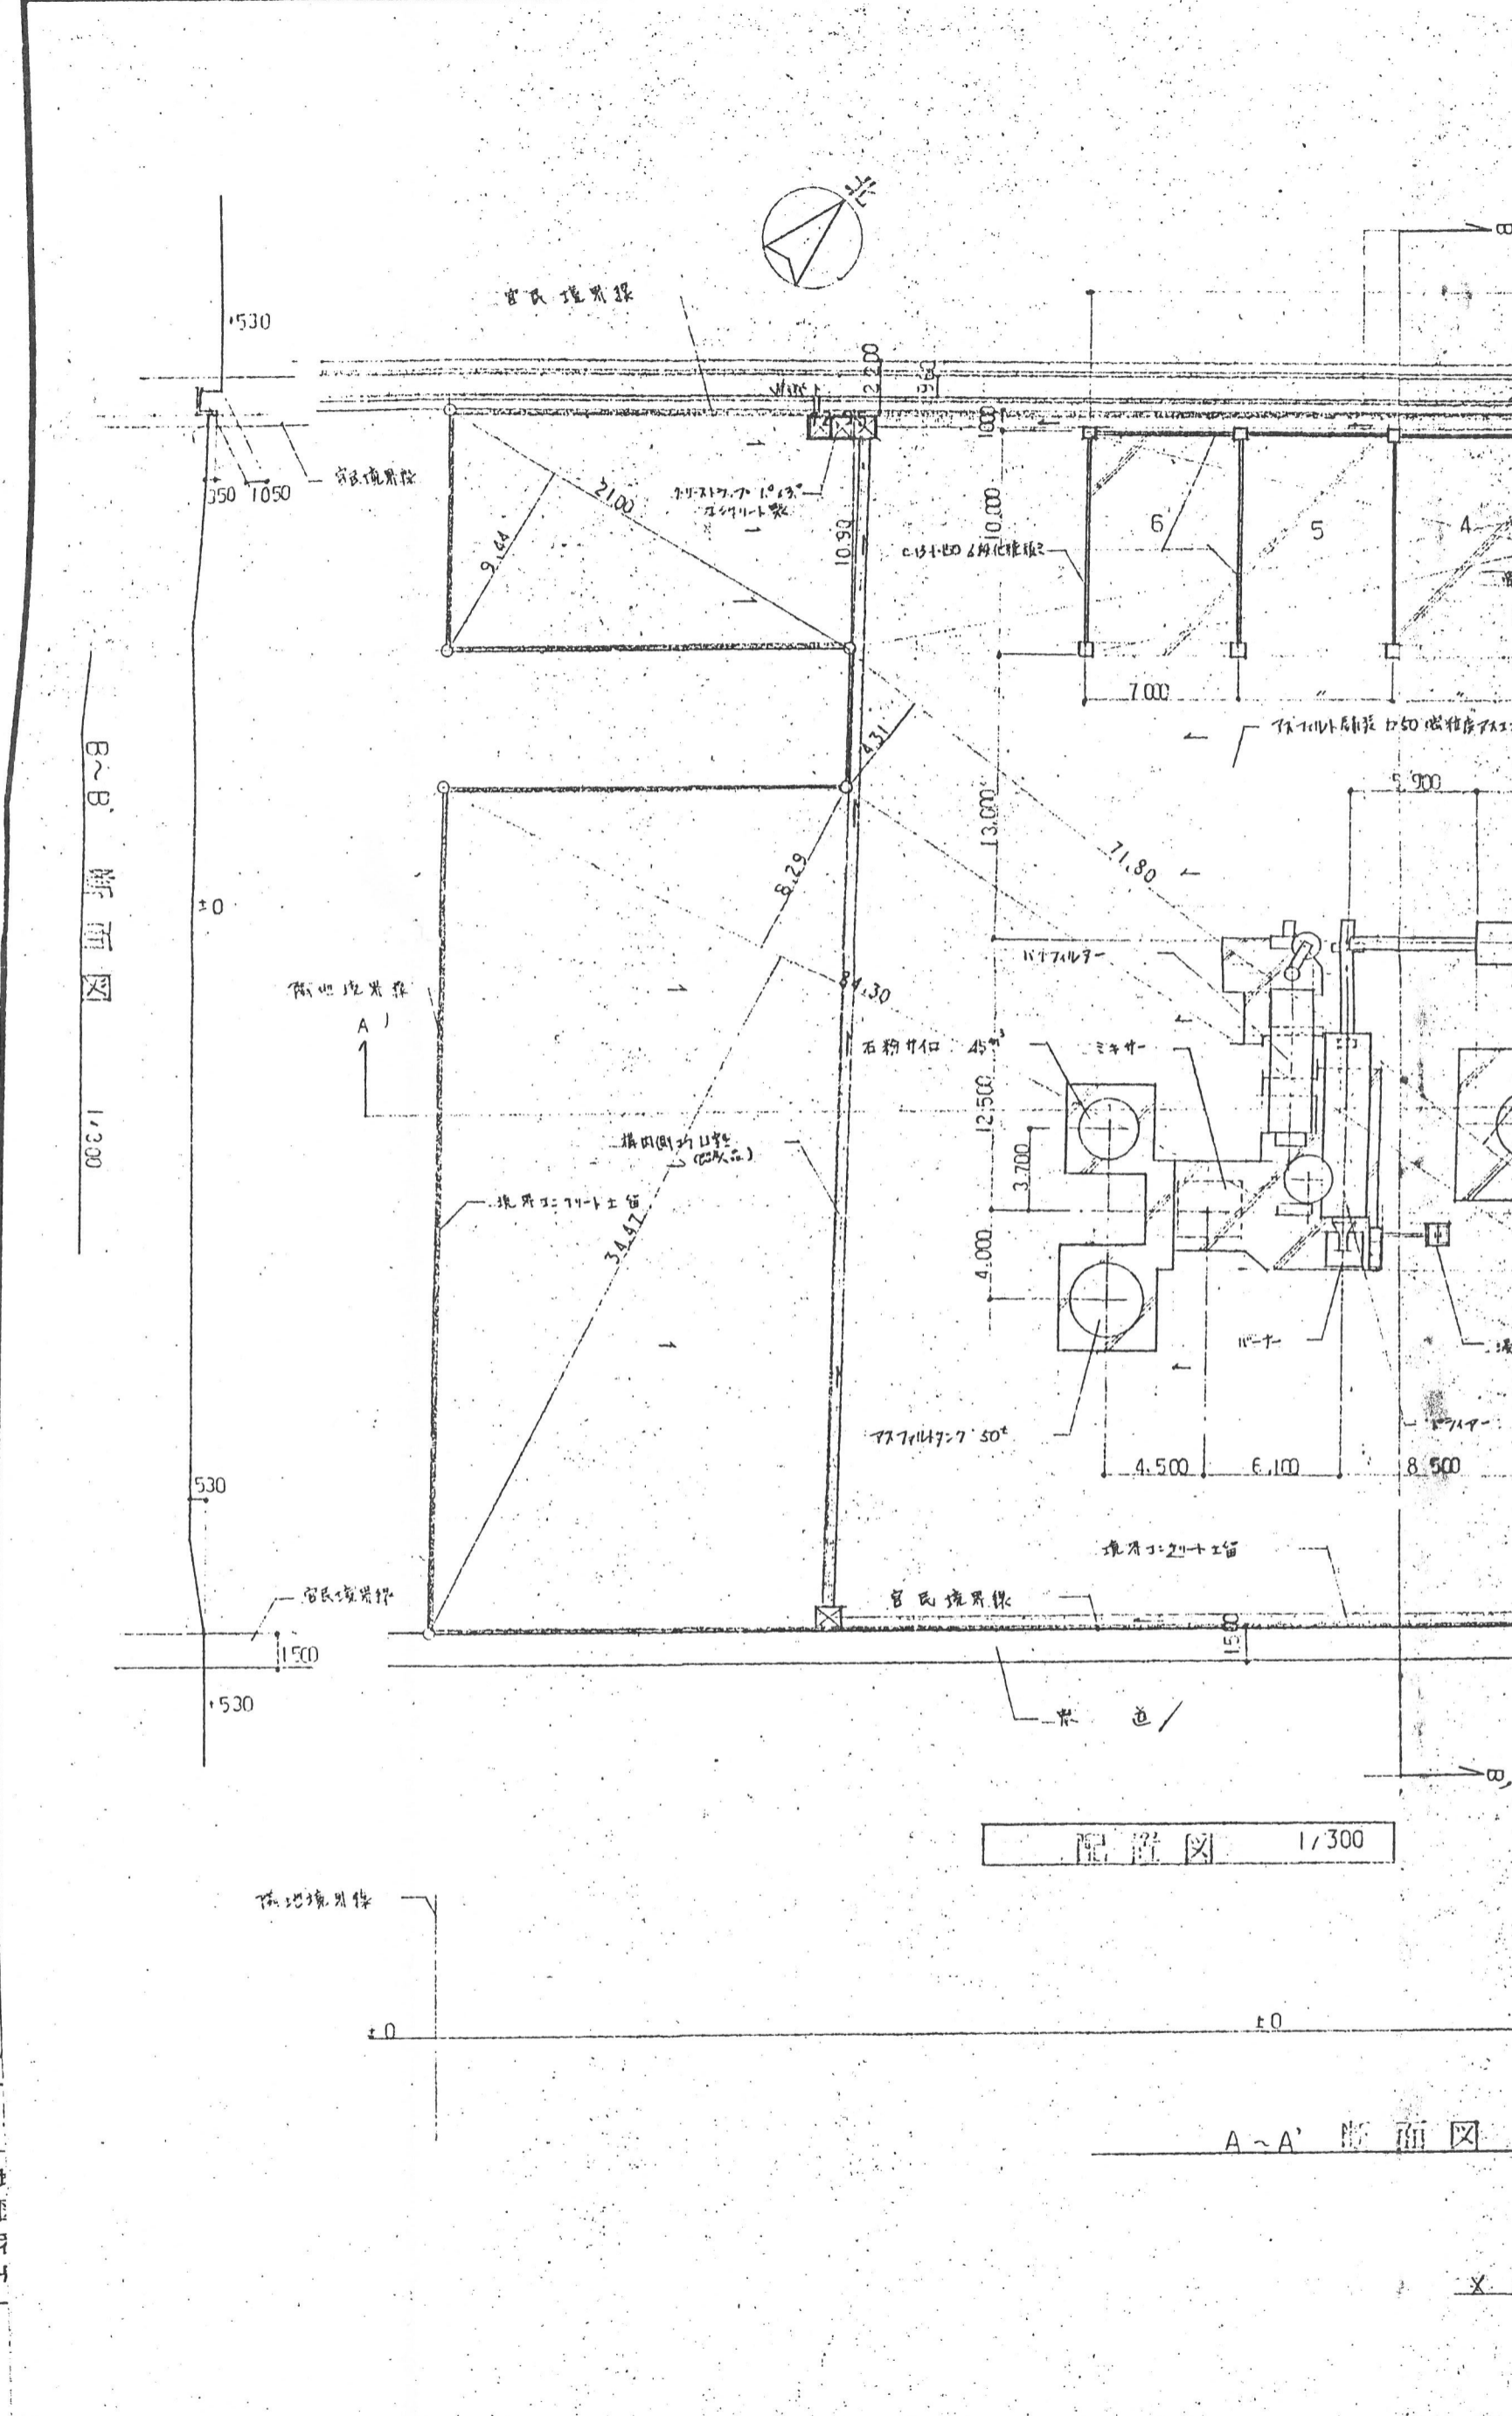

配置図 1/300

A-A' 断面図

名称	図面	No.
