


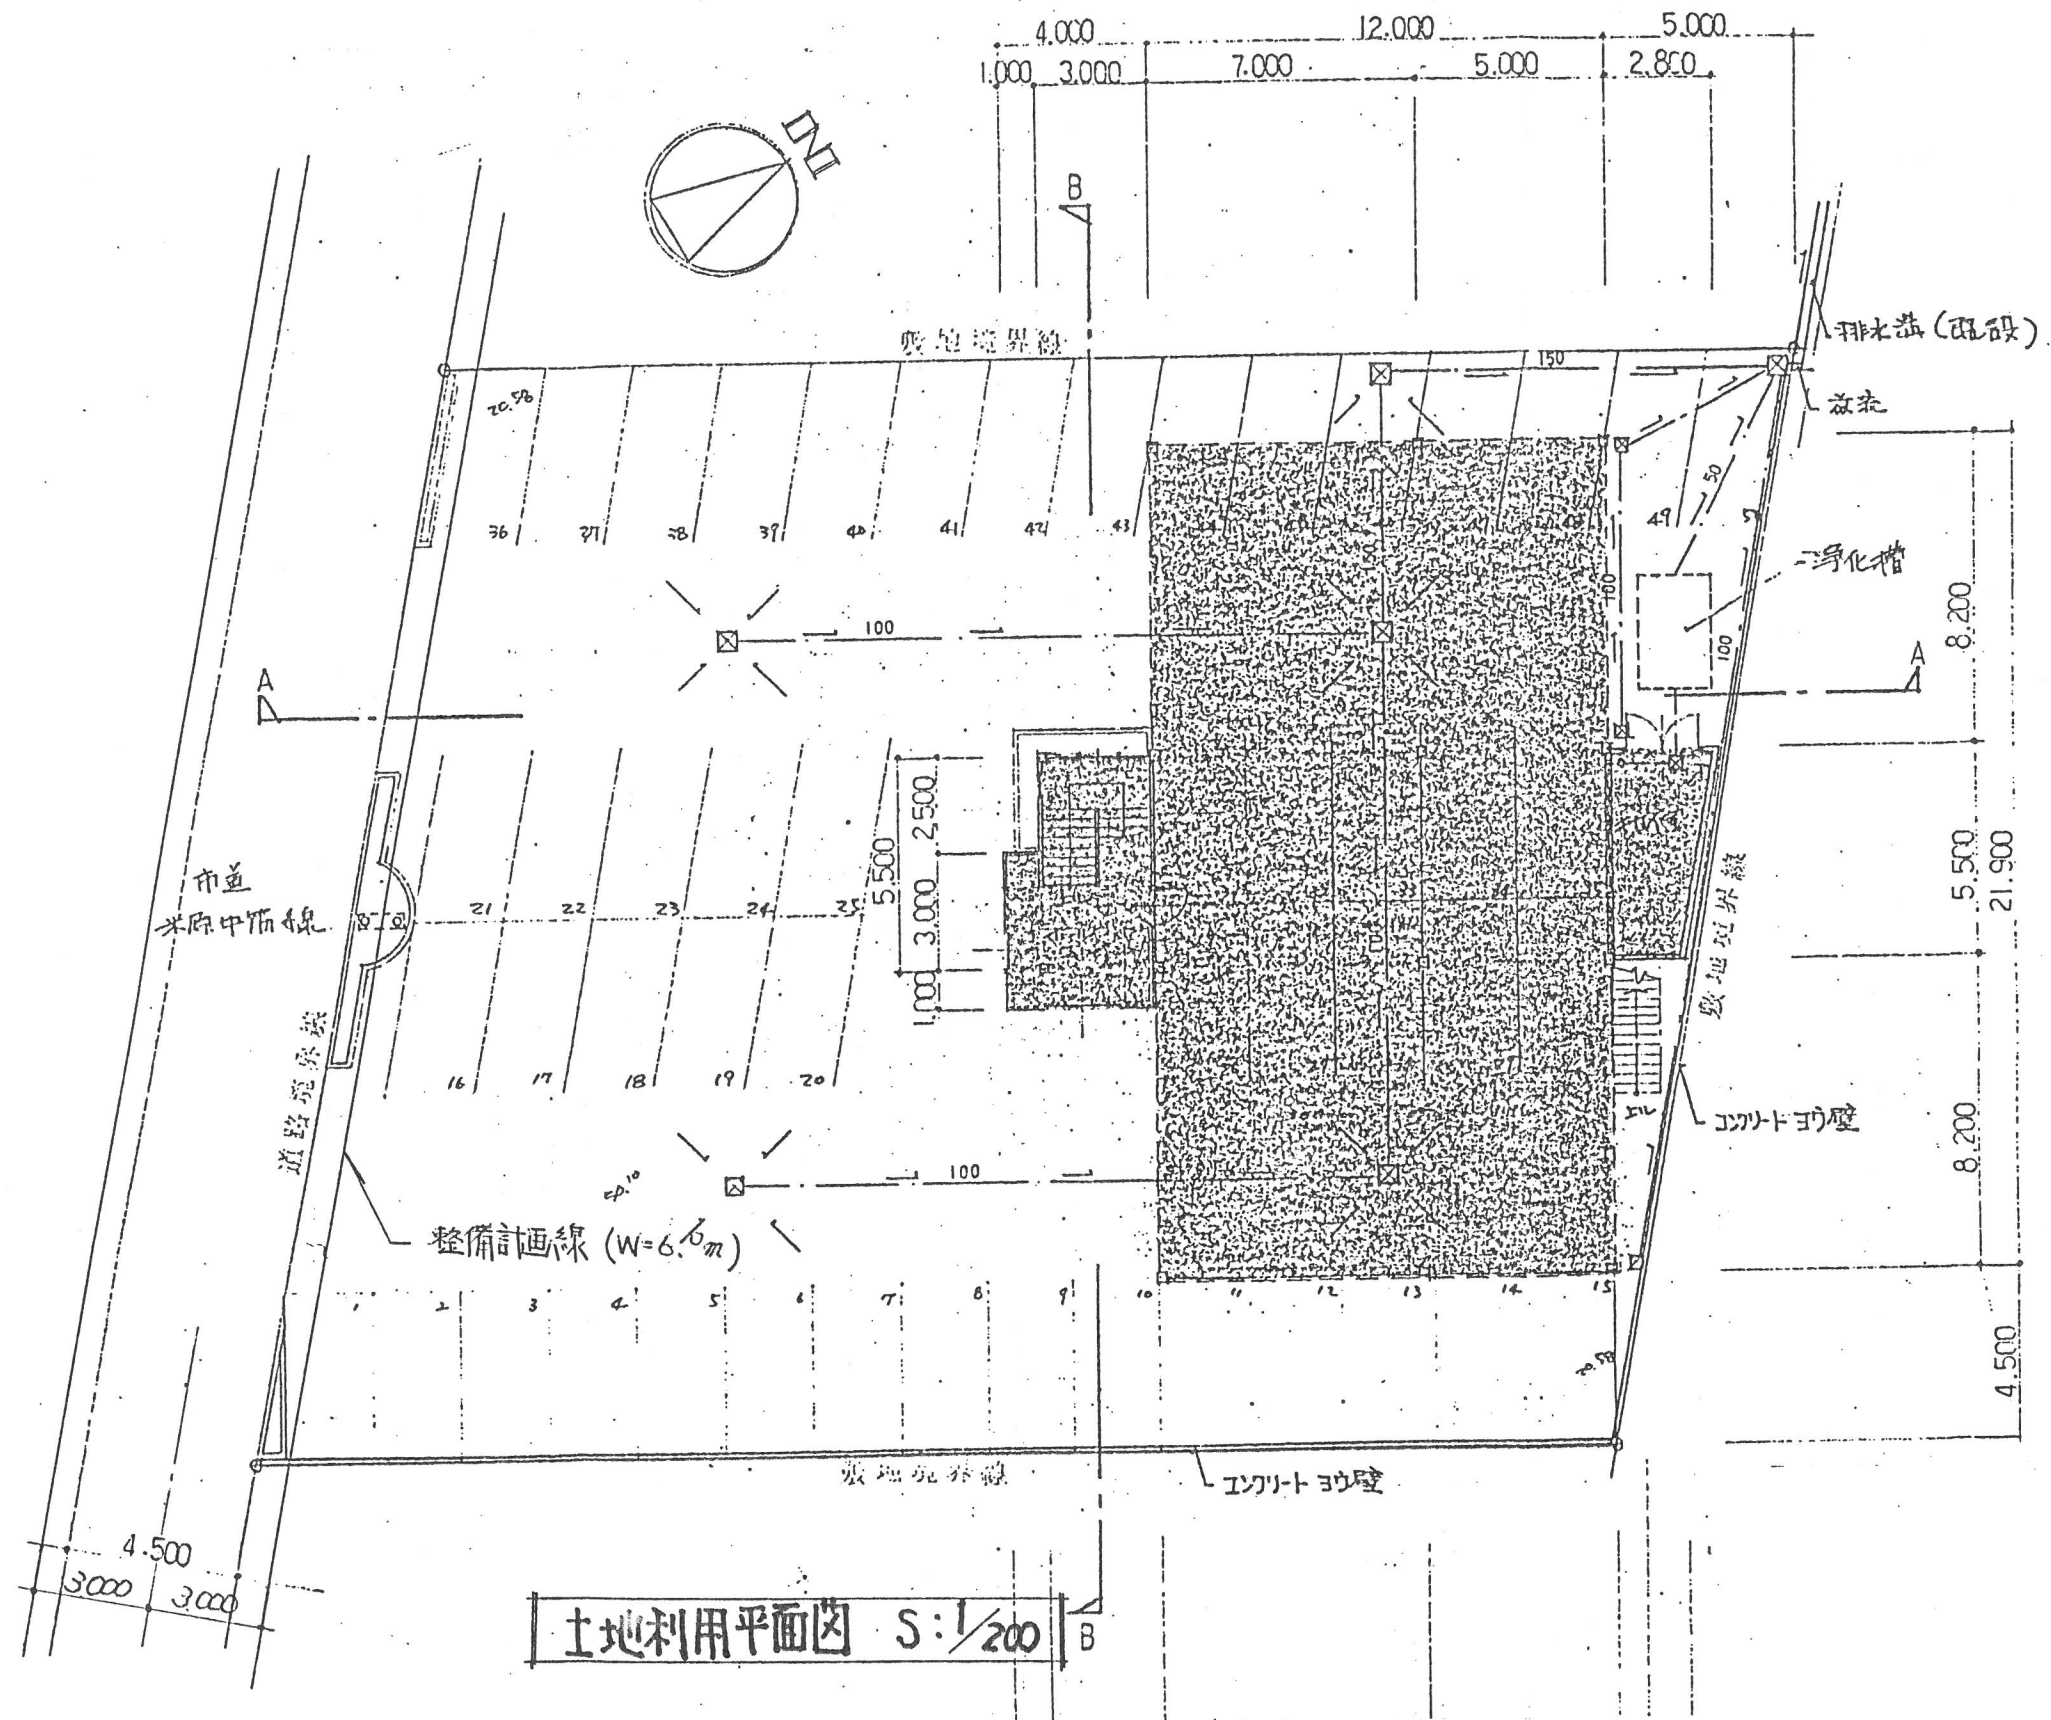

土地利用平面図 S:1/200