


平面図 (配置図)

S = 1 : 250

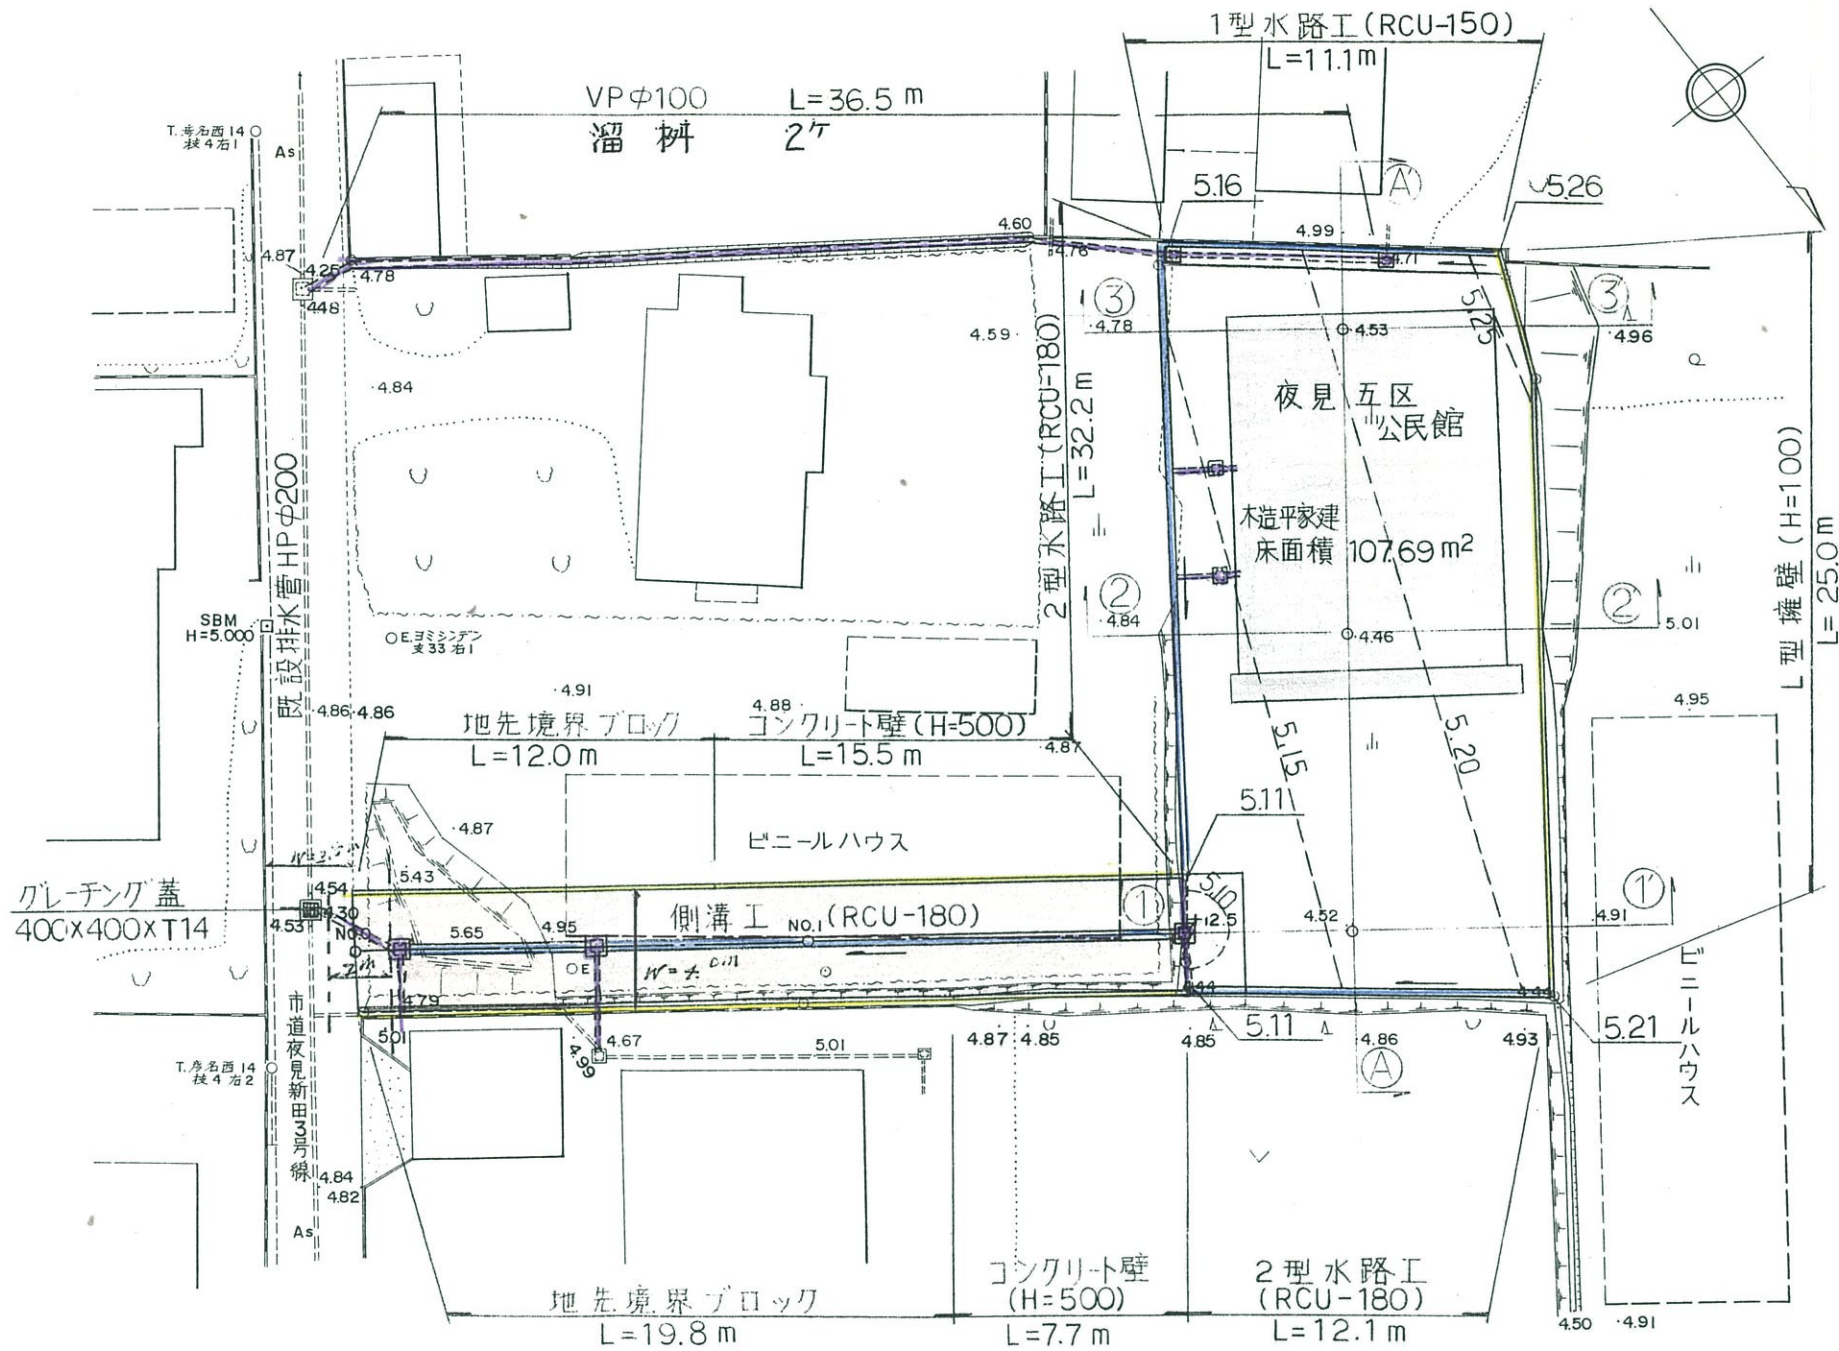

進

定