
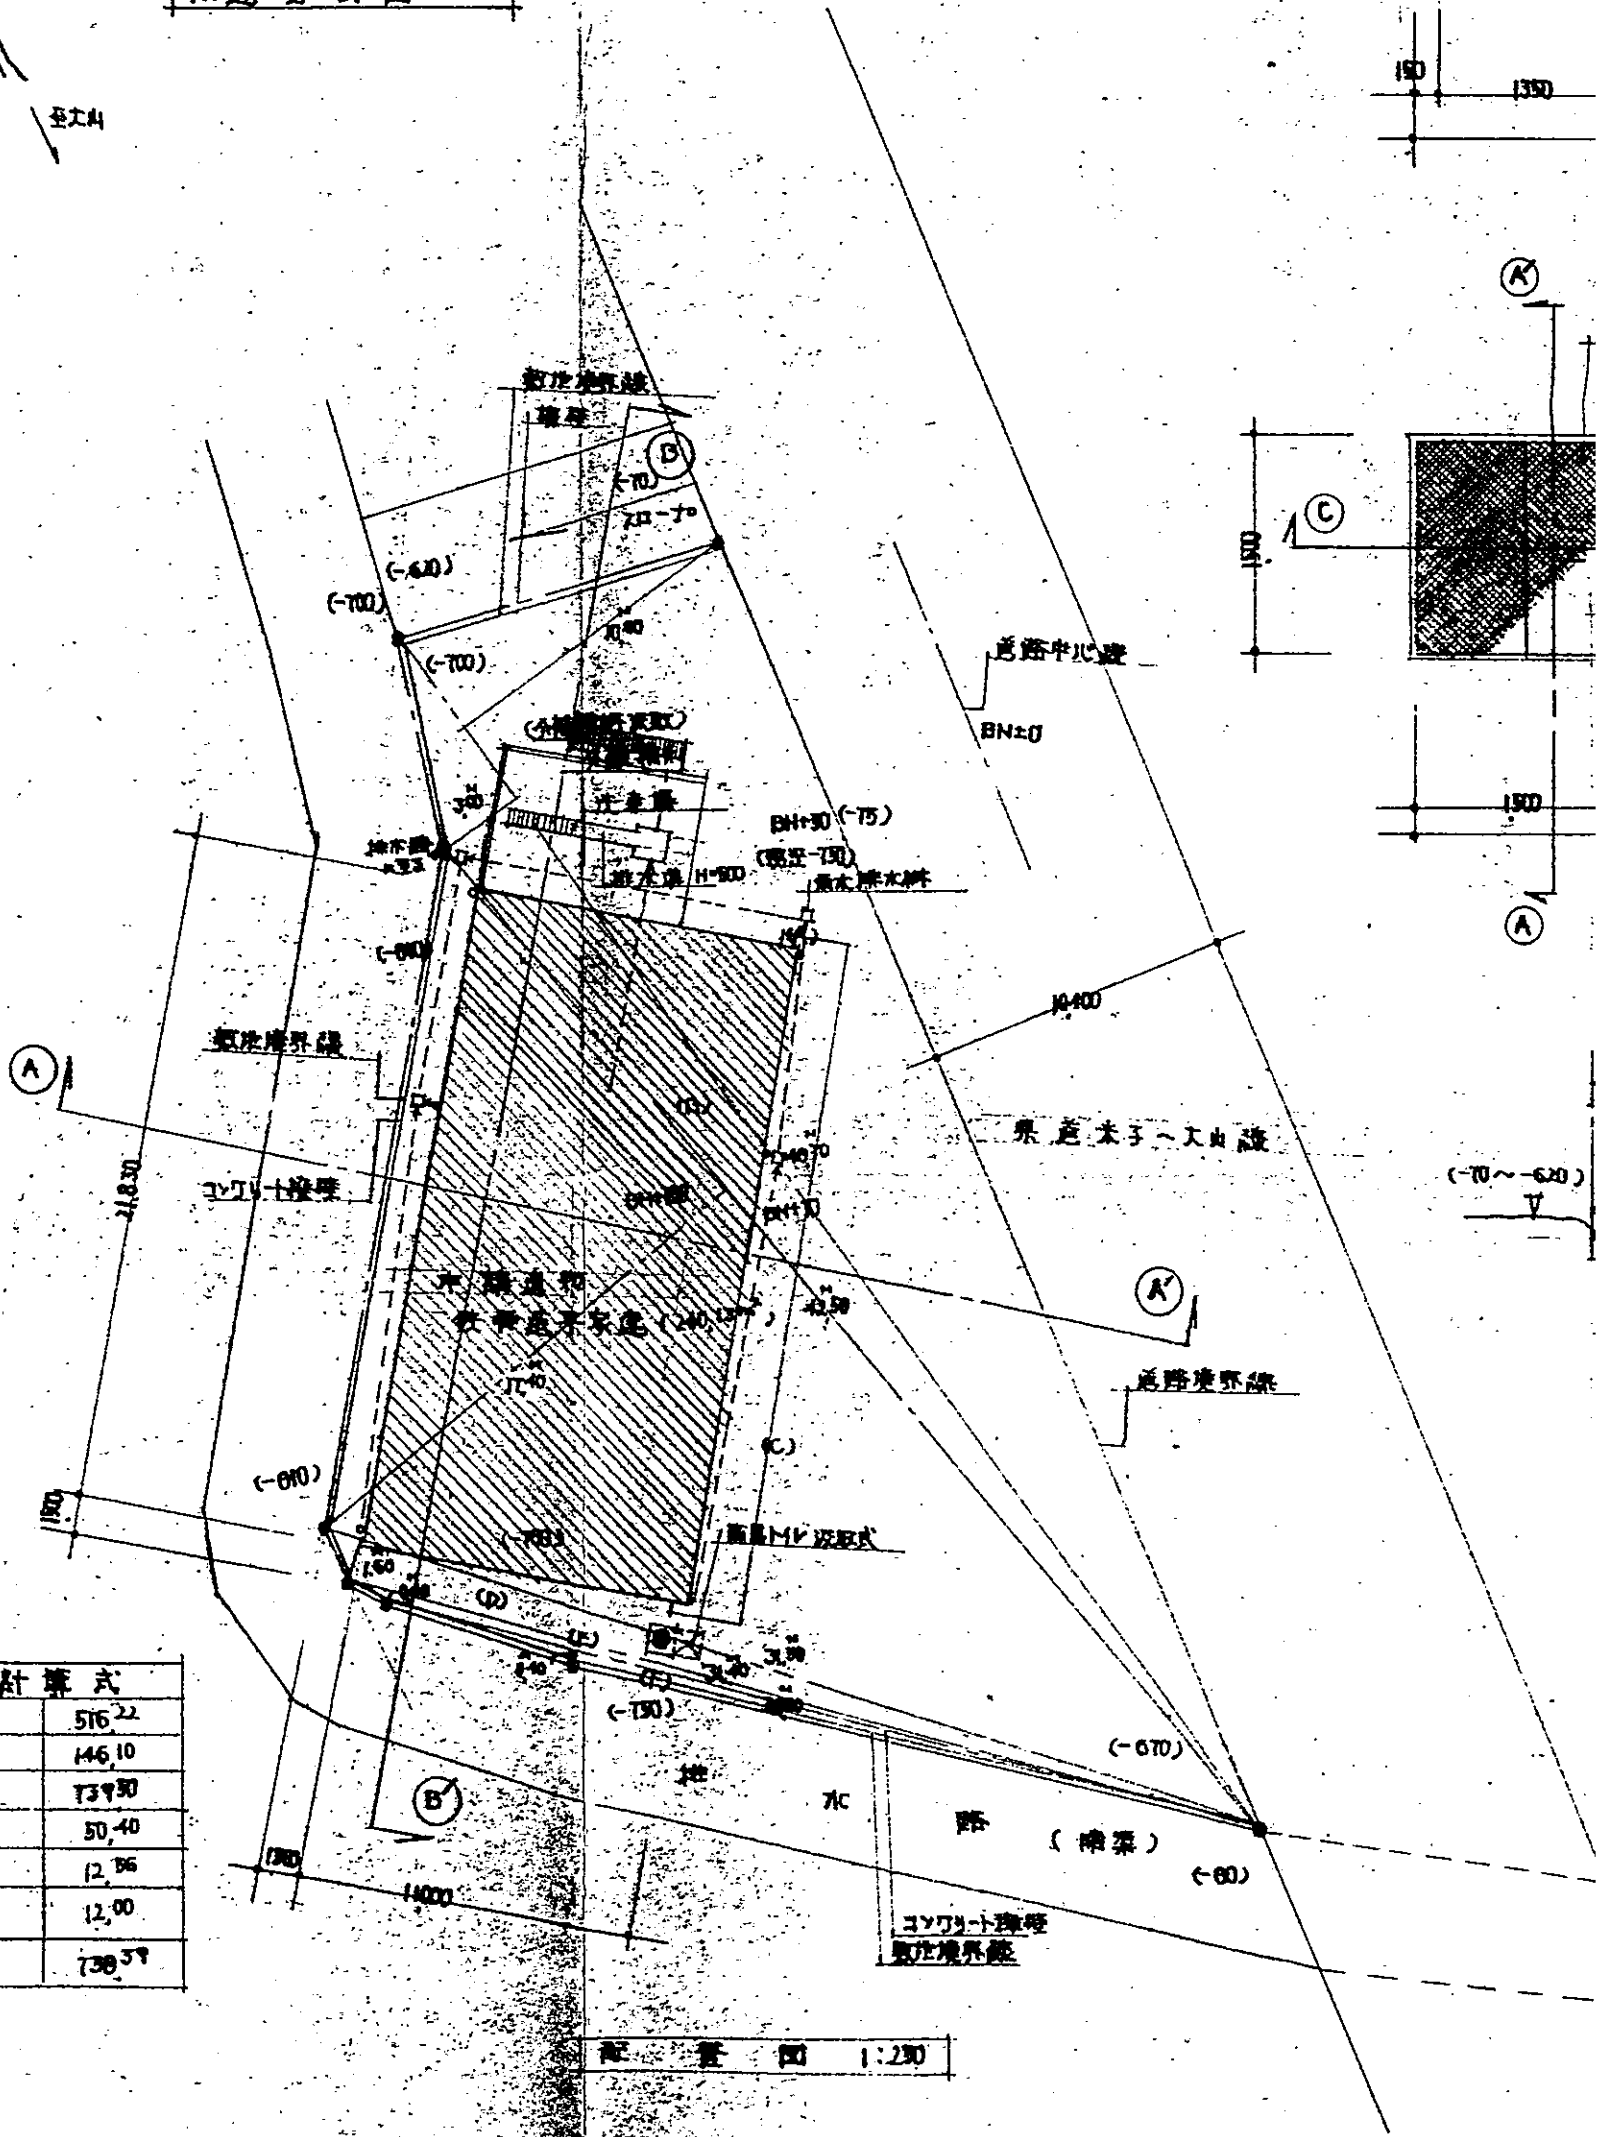
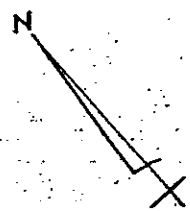


附近見取図

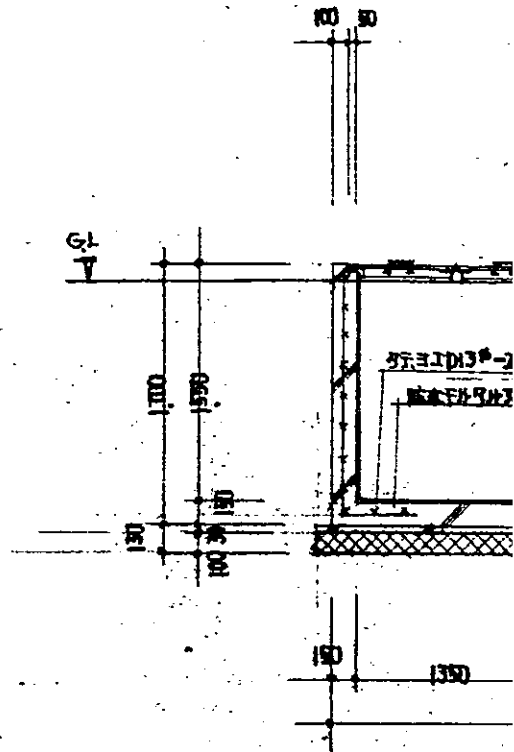

符号	敷地面積計算式			
(A)	40.70	×	10.80	516.22
(B)	40.70	×	3.80	146.10
(C)	22.30	×	17.40	739.30
(D)	31.30	×	1.60	50.40
(E)	31.40	×	0.40	12.56
(F)	30.80	×	0.40	12.00
計	1476.70	×	1/2	738.35

配置図 1:200