

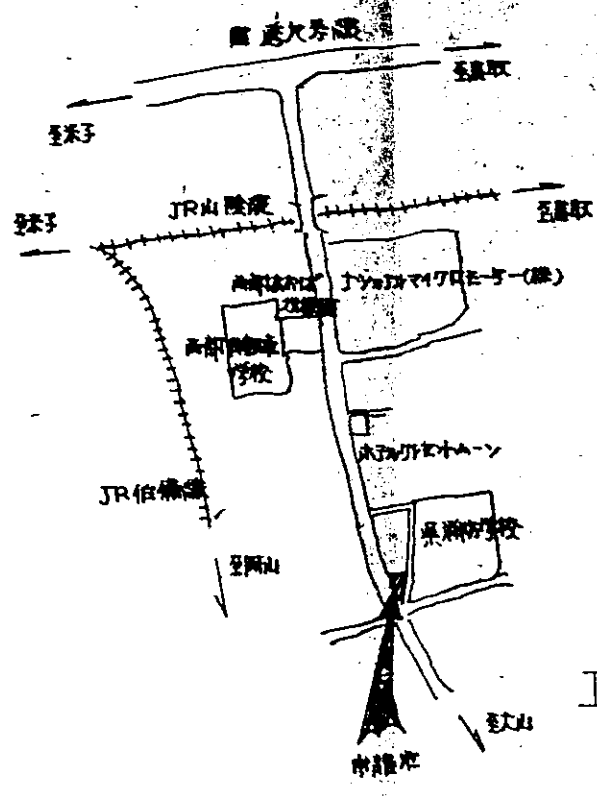



桁号	敷地面積計算式			
(A)	28.10	x	6.10	171.41
(B)	60.90	x	16.20	986.58
(C)	60.90	x	3.40	207.06
計	1365.95	x	1/2	682.53

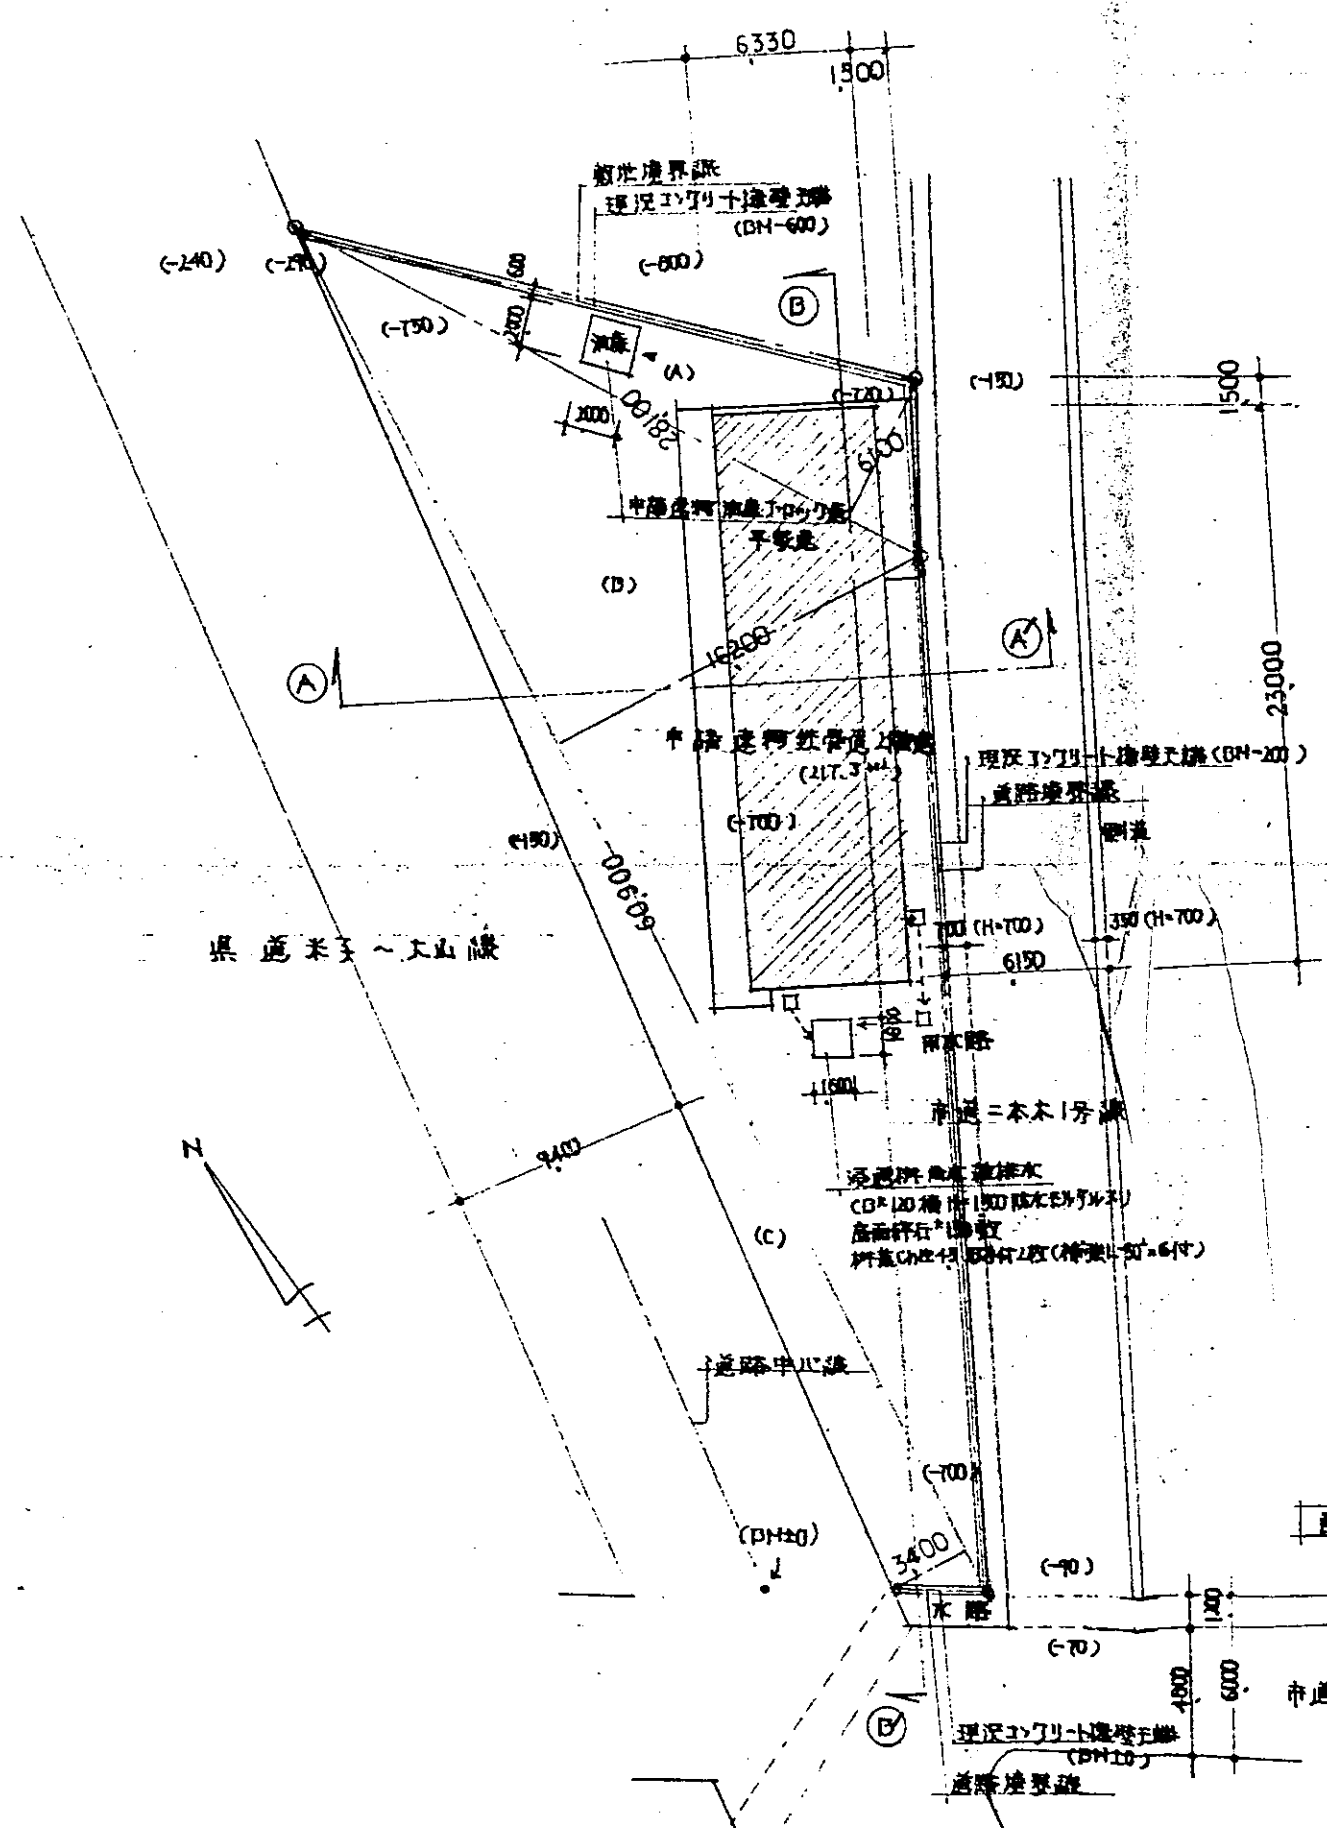

附近見取図

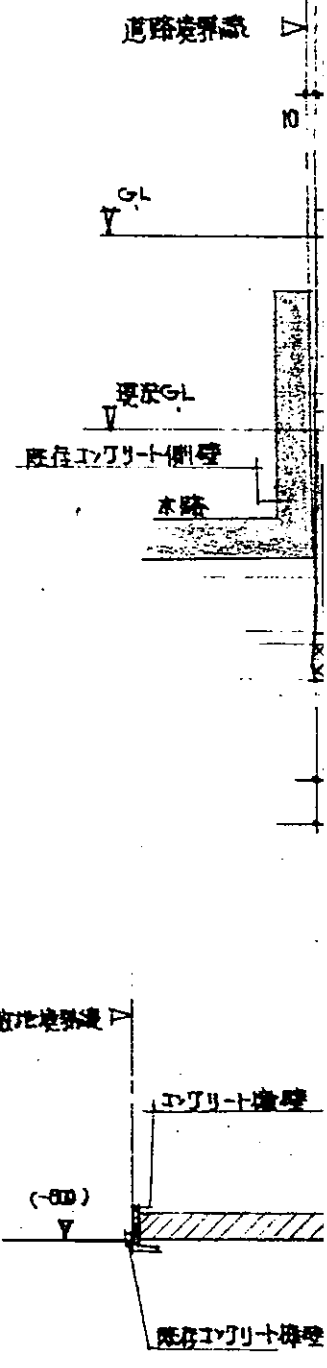

配置図 1:300

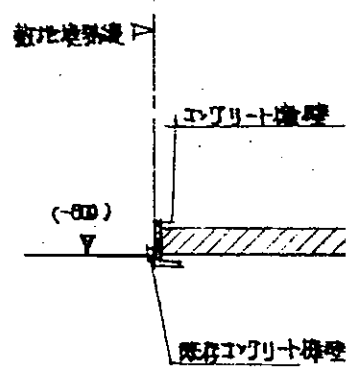

道路
県道

市道二本木下御蔵