
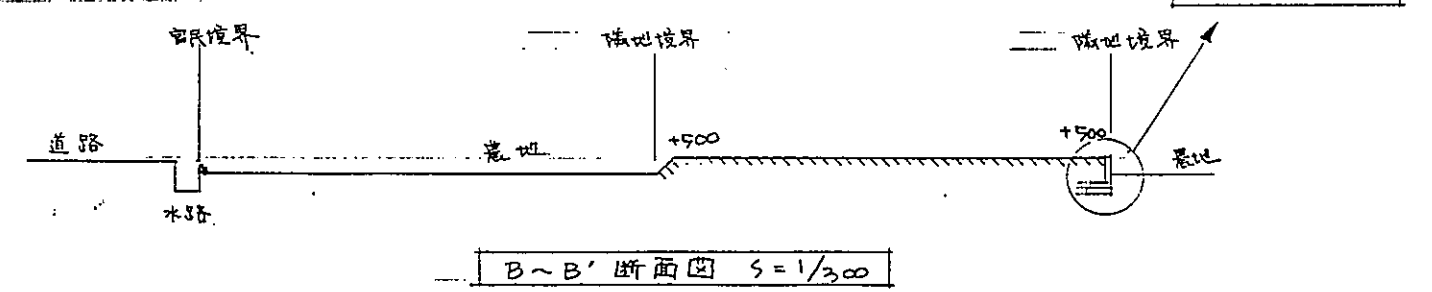
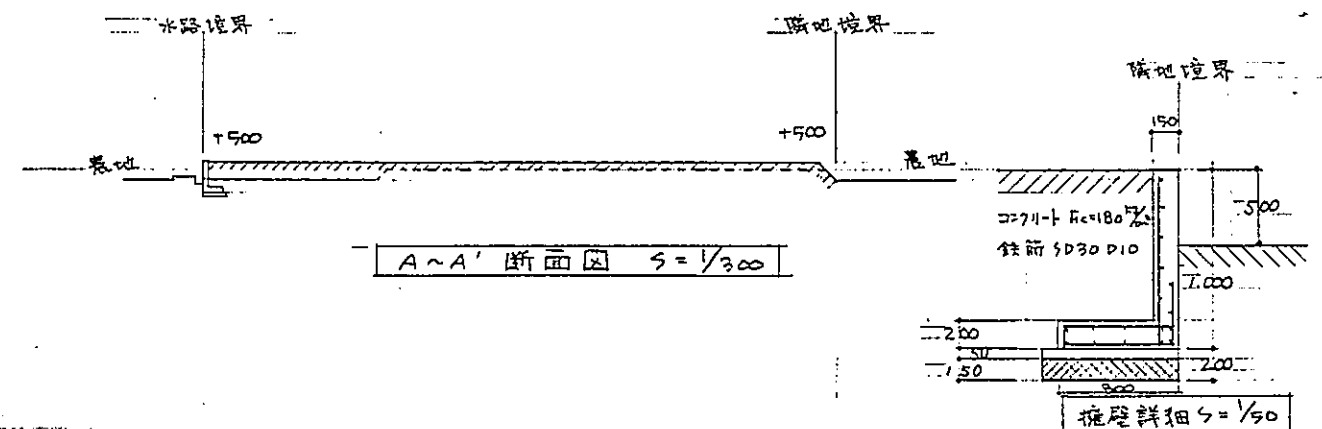
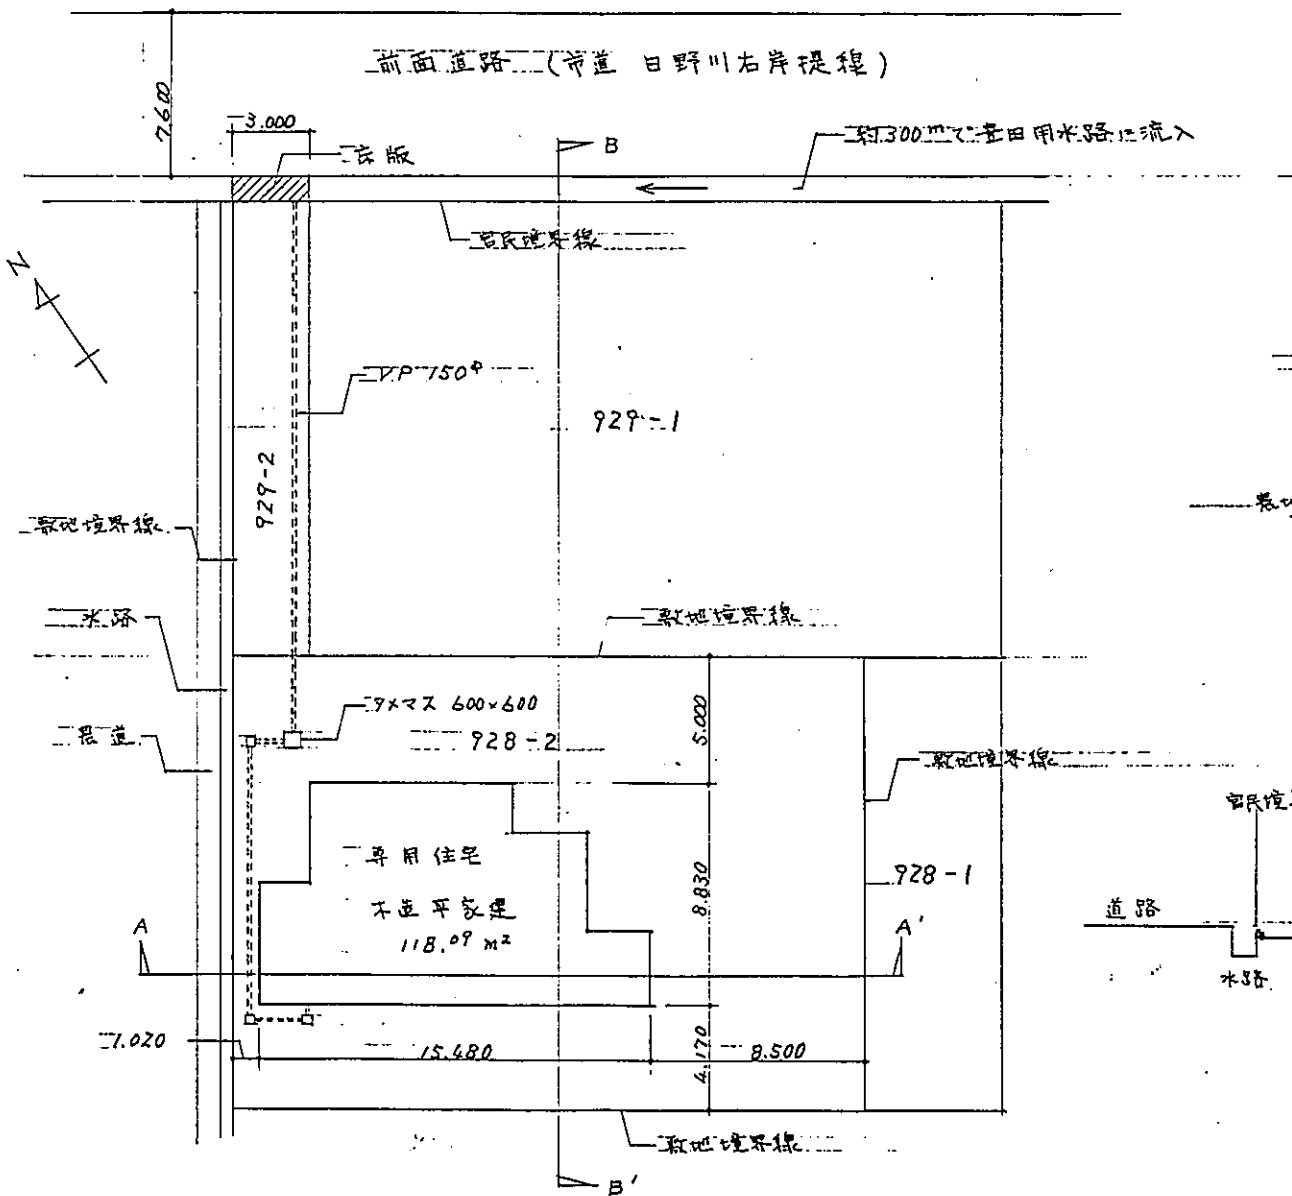


敷地処理図  $S = 1/300$

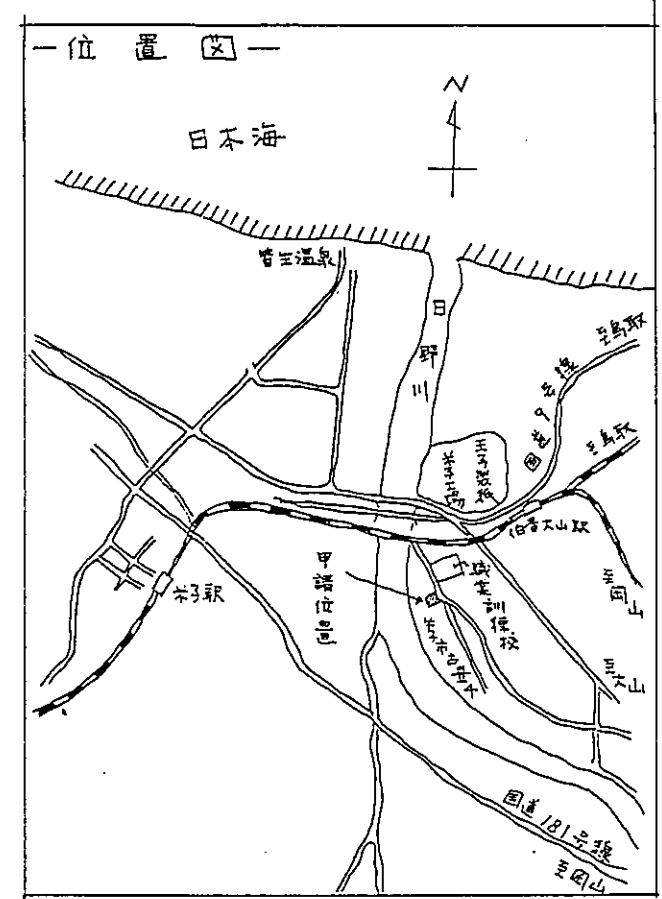

申請者 森直幹