


S=1:30

C-C 剖面 S=1:30

D-E 剖面 S=1:30

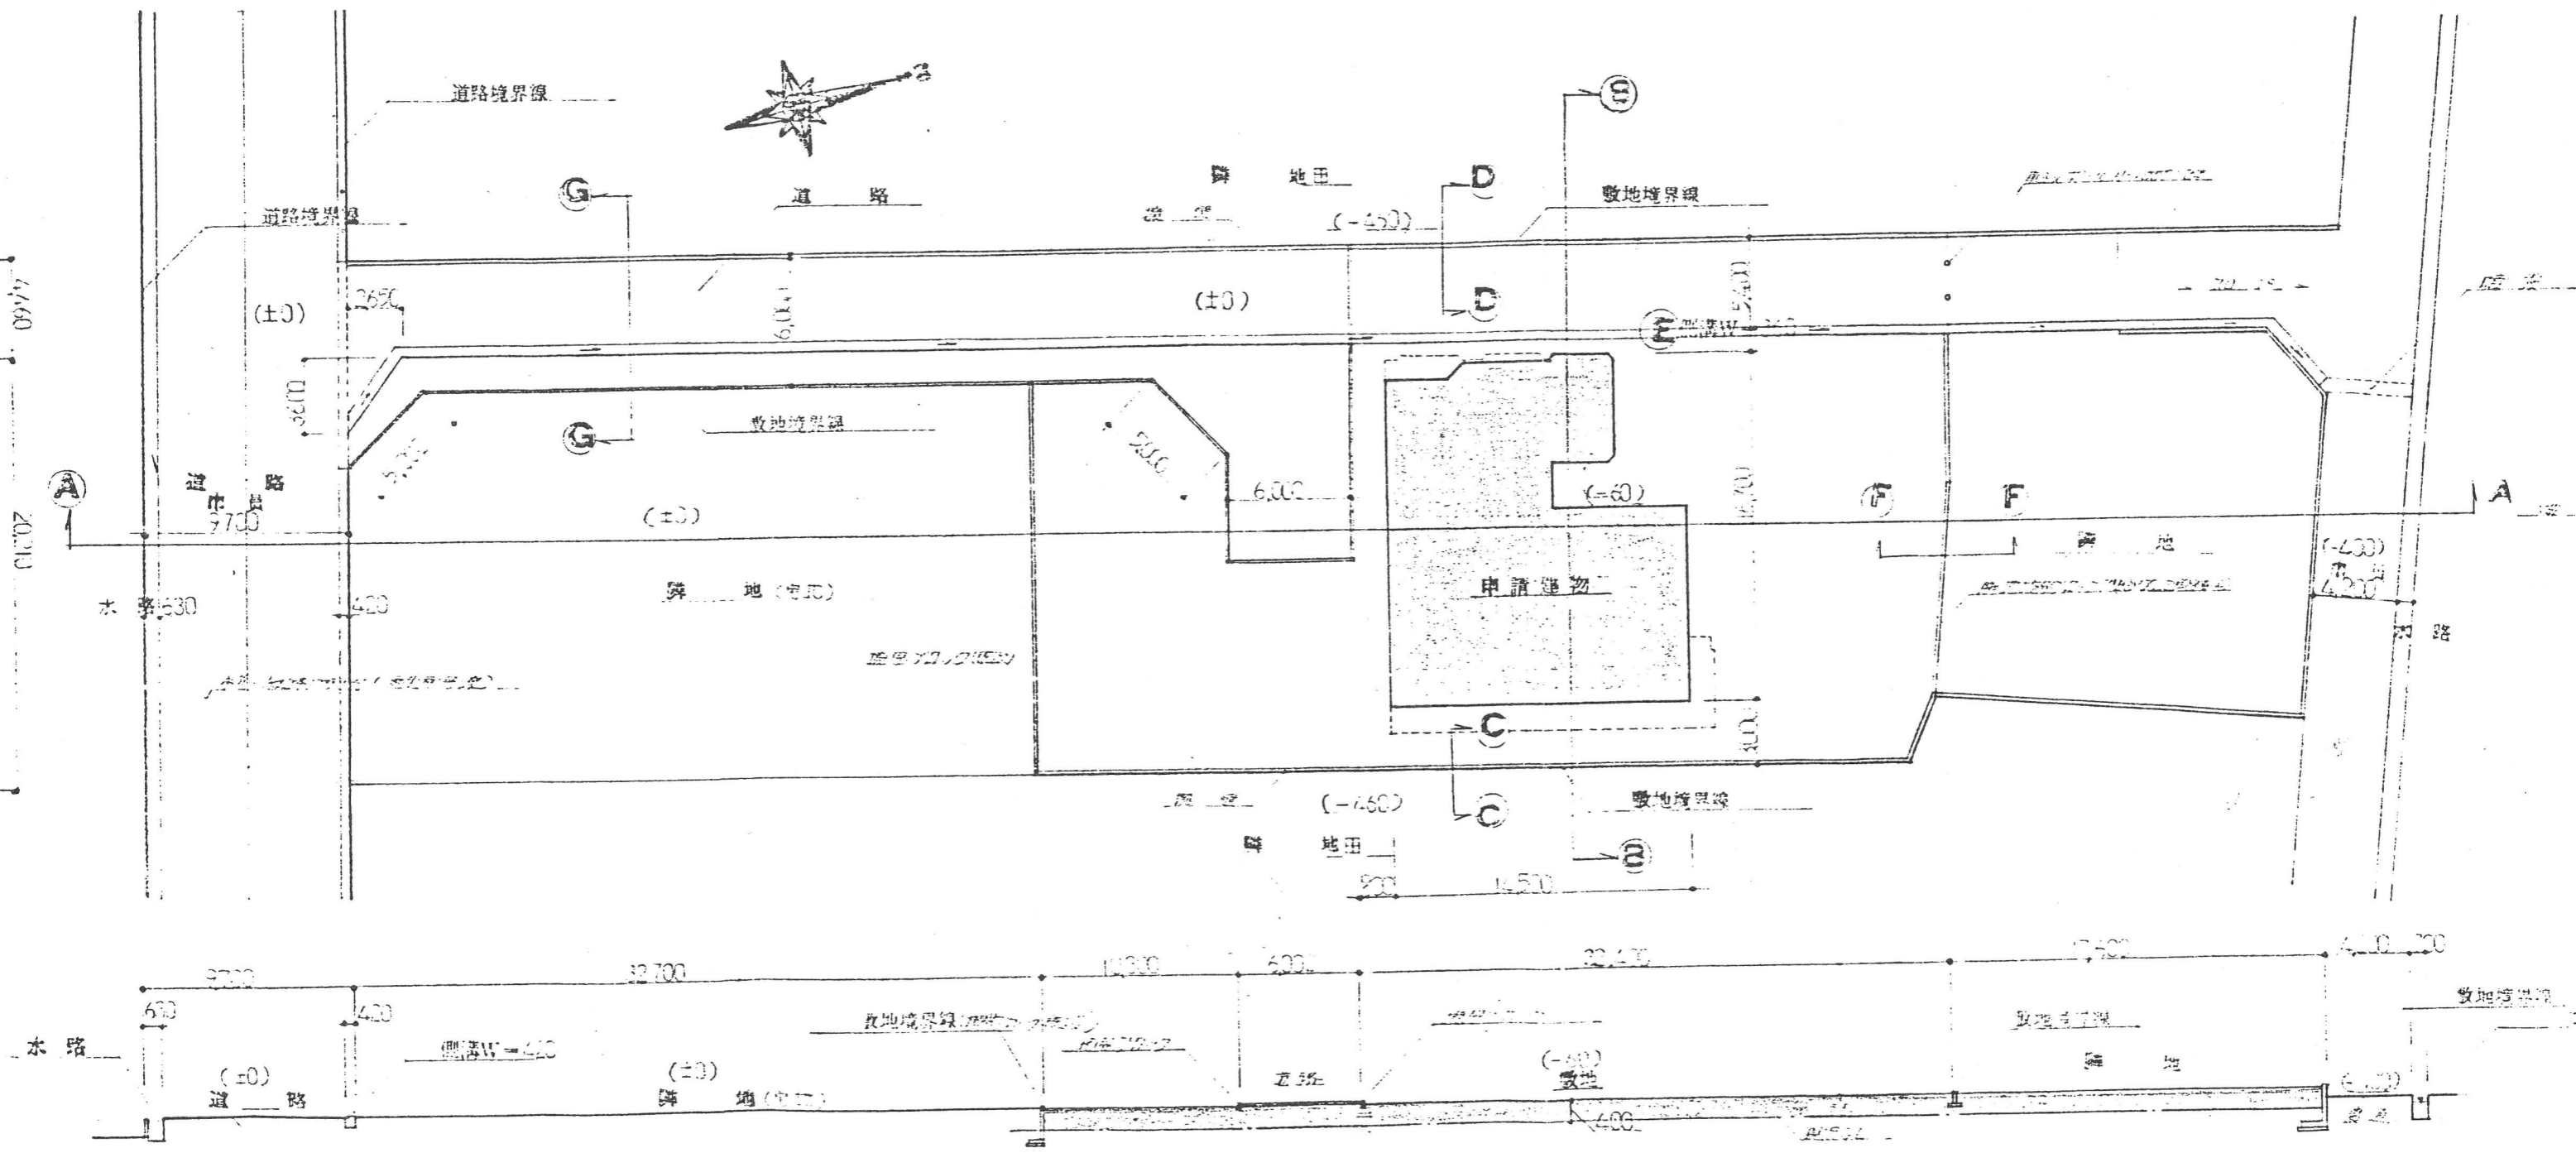

A-A 剖面 S=1:300

透視圖