


丈量
1435-1

25.0	×	12.0	=	300.00
25.0	×	7.0	=	175.00
21.7	×	8.2	=	177.94
8.8	×	2.5	=	22.00
T				674.94
B'				837.47


1456-1

11.0	×	2.50	=	27.50
20.8	×	10.3	=	214.24
19.9	×	5.5	=	109.45
14.2	×	2.0	=	28.40
8.8	×	0.3	=	2.64
7.4	×	1.8	=	13.32
T				395.55
B'				197.775

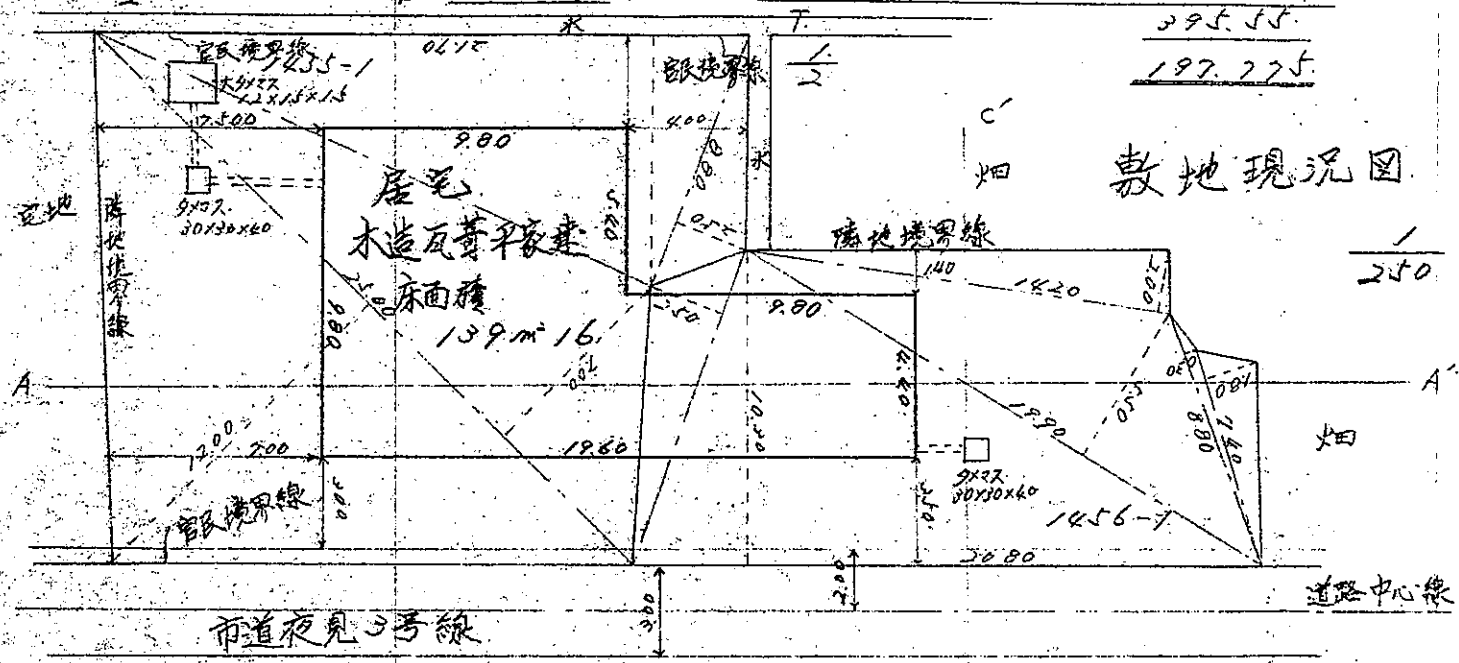


敷地現況図


A-A' 断面

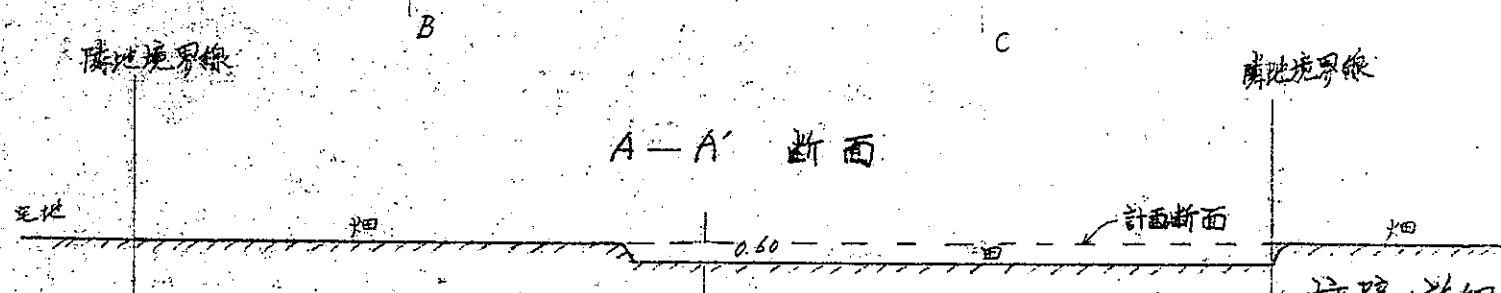


B-B' 断面

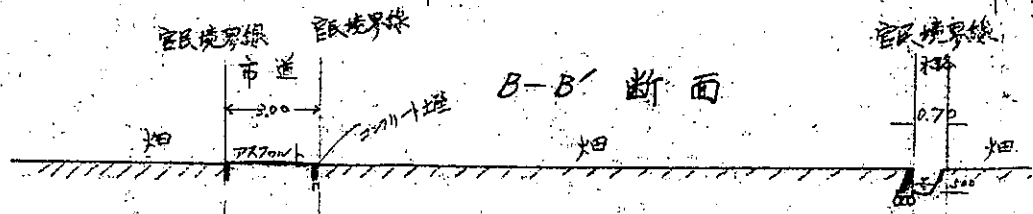

C-C' 断面

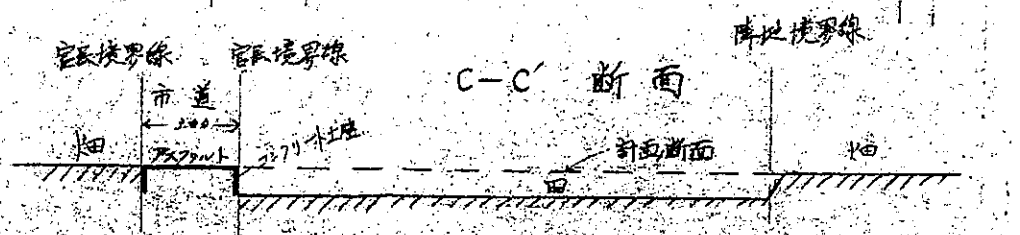

擁壁の詳細図

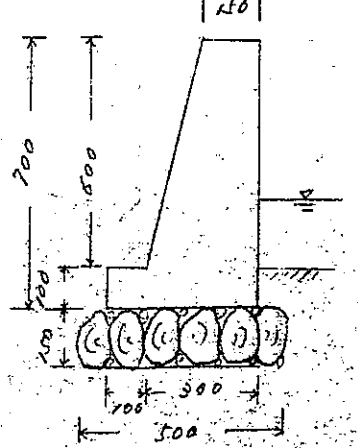

位置図

