



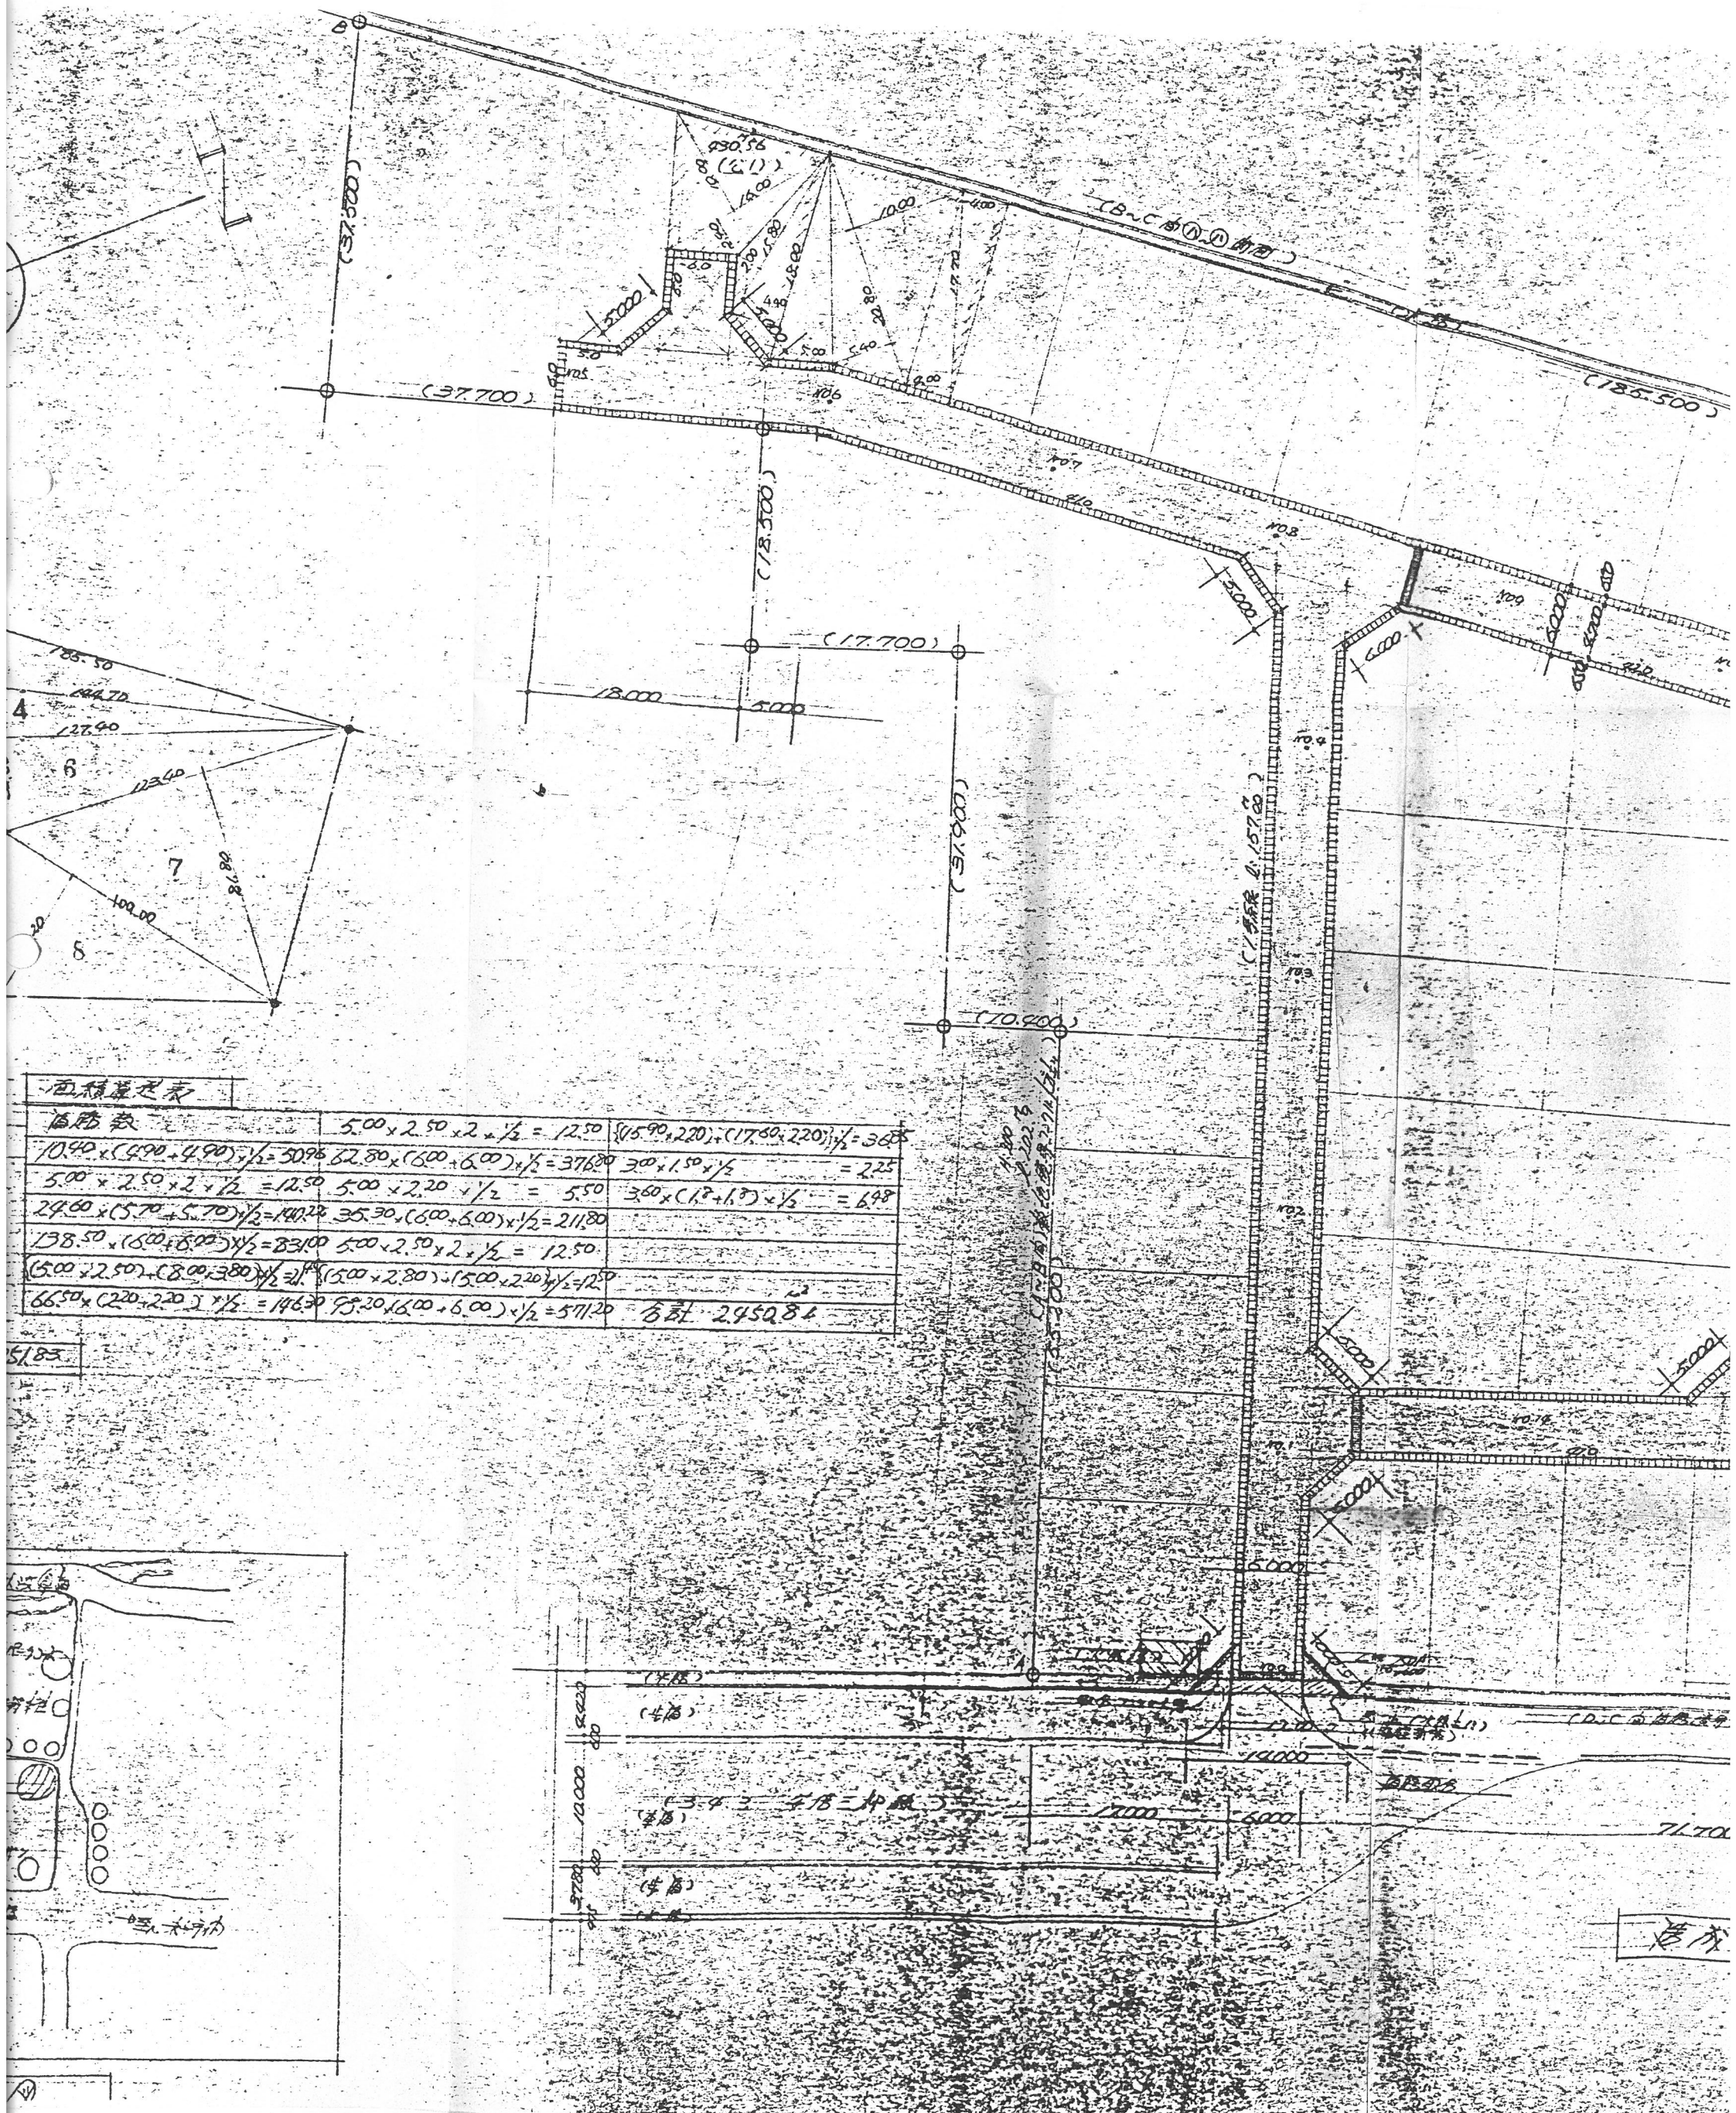

面積算定表

道路敷	$5.00 \times 2.50 \times 2 \div 2 = 12.50$	$\{ (15.90 \times 2.20) + (17.60 \times 2.20) \} \div 2 = 36.85$
$10.40 \times (4.90 + 4.90) \div 2 = 50.96$	$62.80 \times (6.00 + 6.00) \div 2 = 376.80$	$3.00 \times 1.50 \div 2 = 2.25$
$5.00 \times 2.50 \times 2 \div 2 = 12.50$	$5.00 \times 2.20 \div 2 = 5.50$	$3.60 \times (1.8 + 1.8) \div 2 = 6.48$
$24.00 \times (5.70 + 5.70) \div 2 = 140.24$	$35.30 \times (6.00 + 6.00) \div 2 = 211.80$	
$138.50 \times (6.00 + 6.00) \div 2 = 831.00$	$5.00 \times 2.50 \times 2 \div 2 = 12.50$	
$(5.00 \times 2.50) + (8.00 \times 3.80) \div 2 = 21.90$	$(5.00 \times 2.80) + (5.00 \times 2.20) \div 2 = 12.50$	
$66.50 \times (2.20 + 2.20) \div 2 = 146.30$	$98.20 \times (6.00 + 6.00) \div 2 = 571.20$	合計 2452.84

51.85

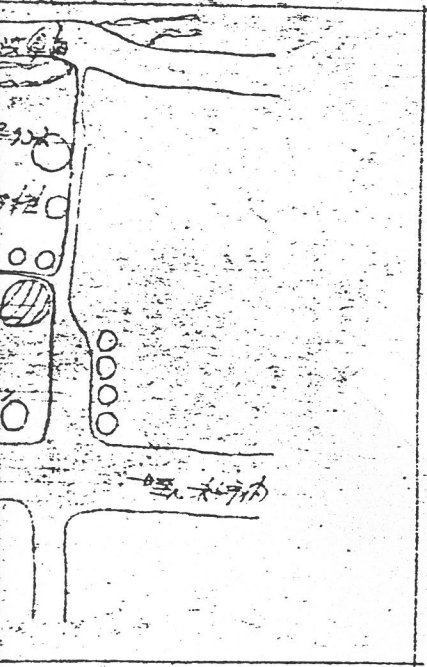

造成