


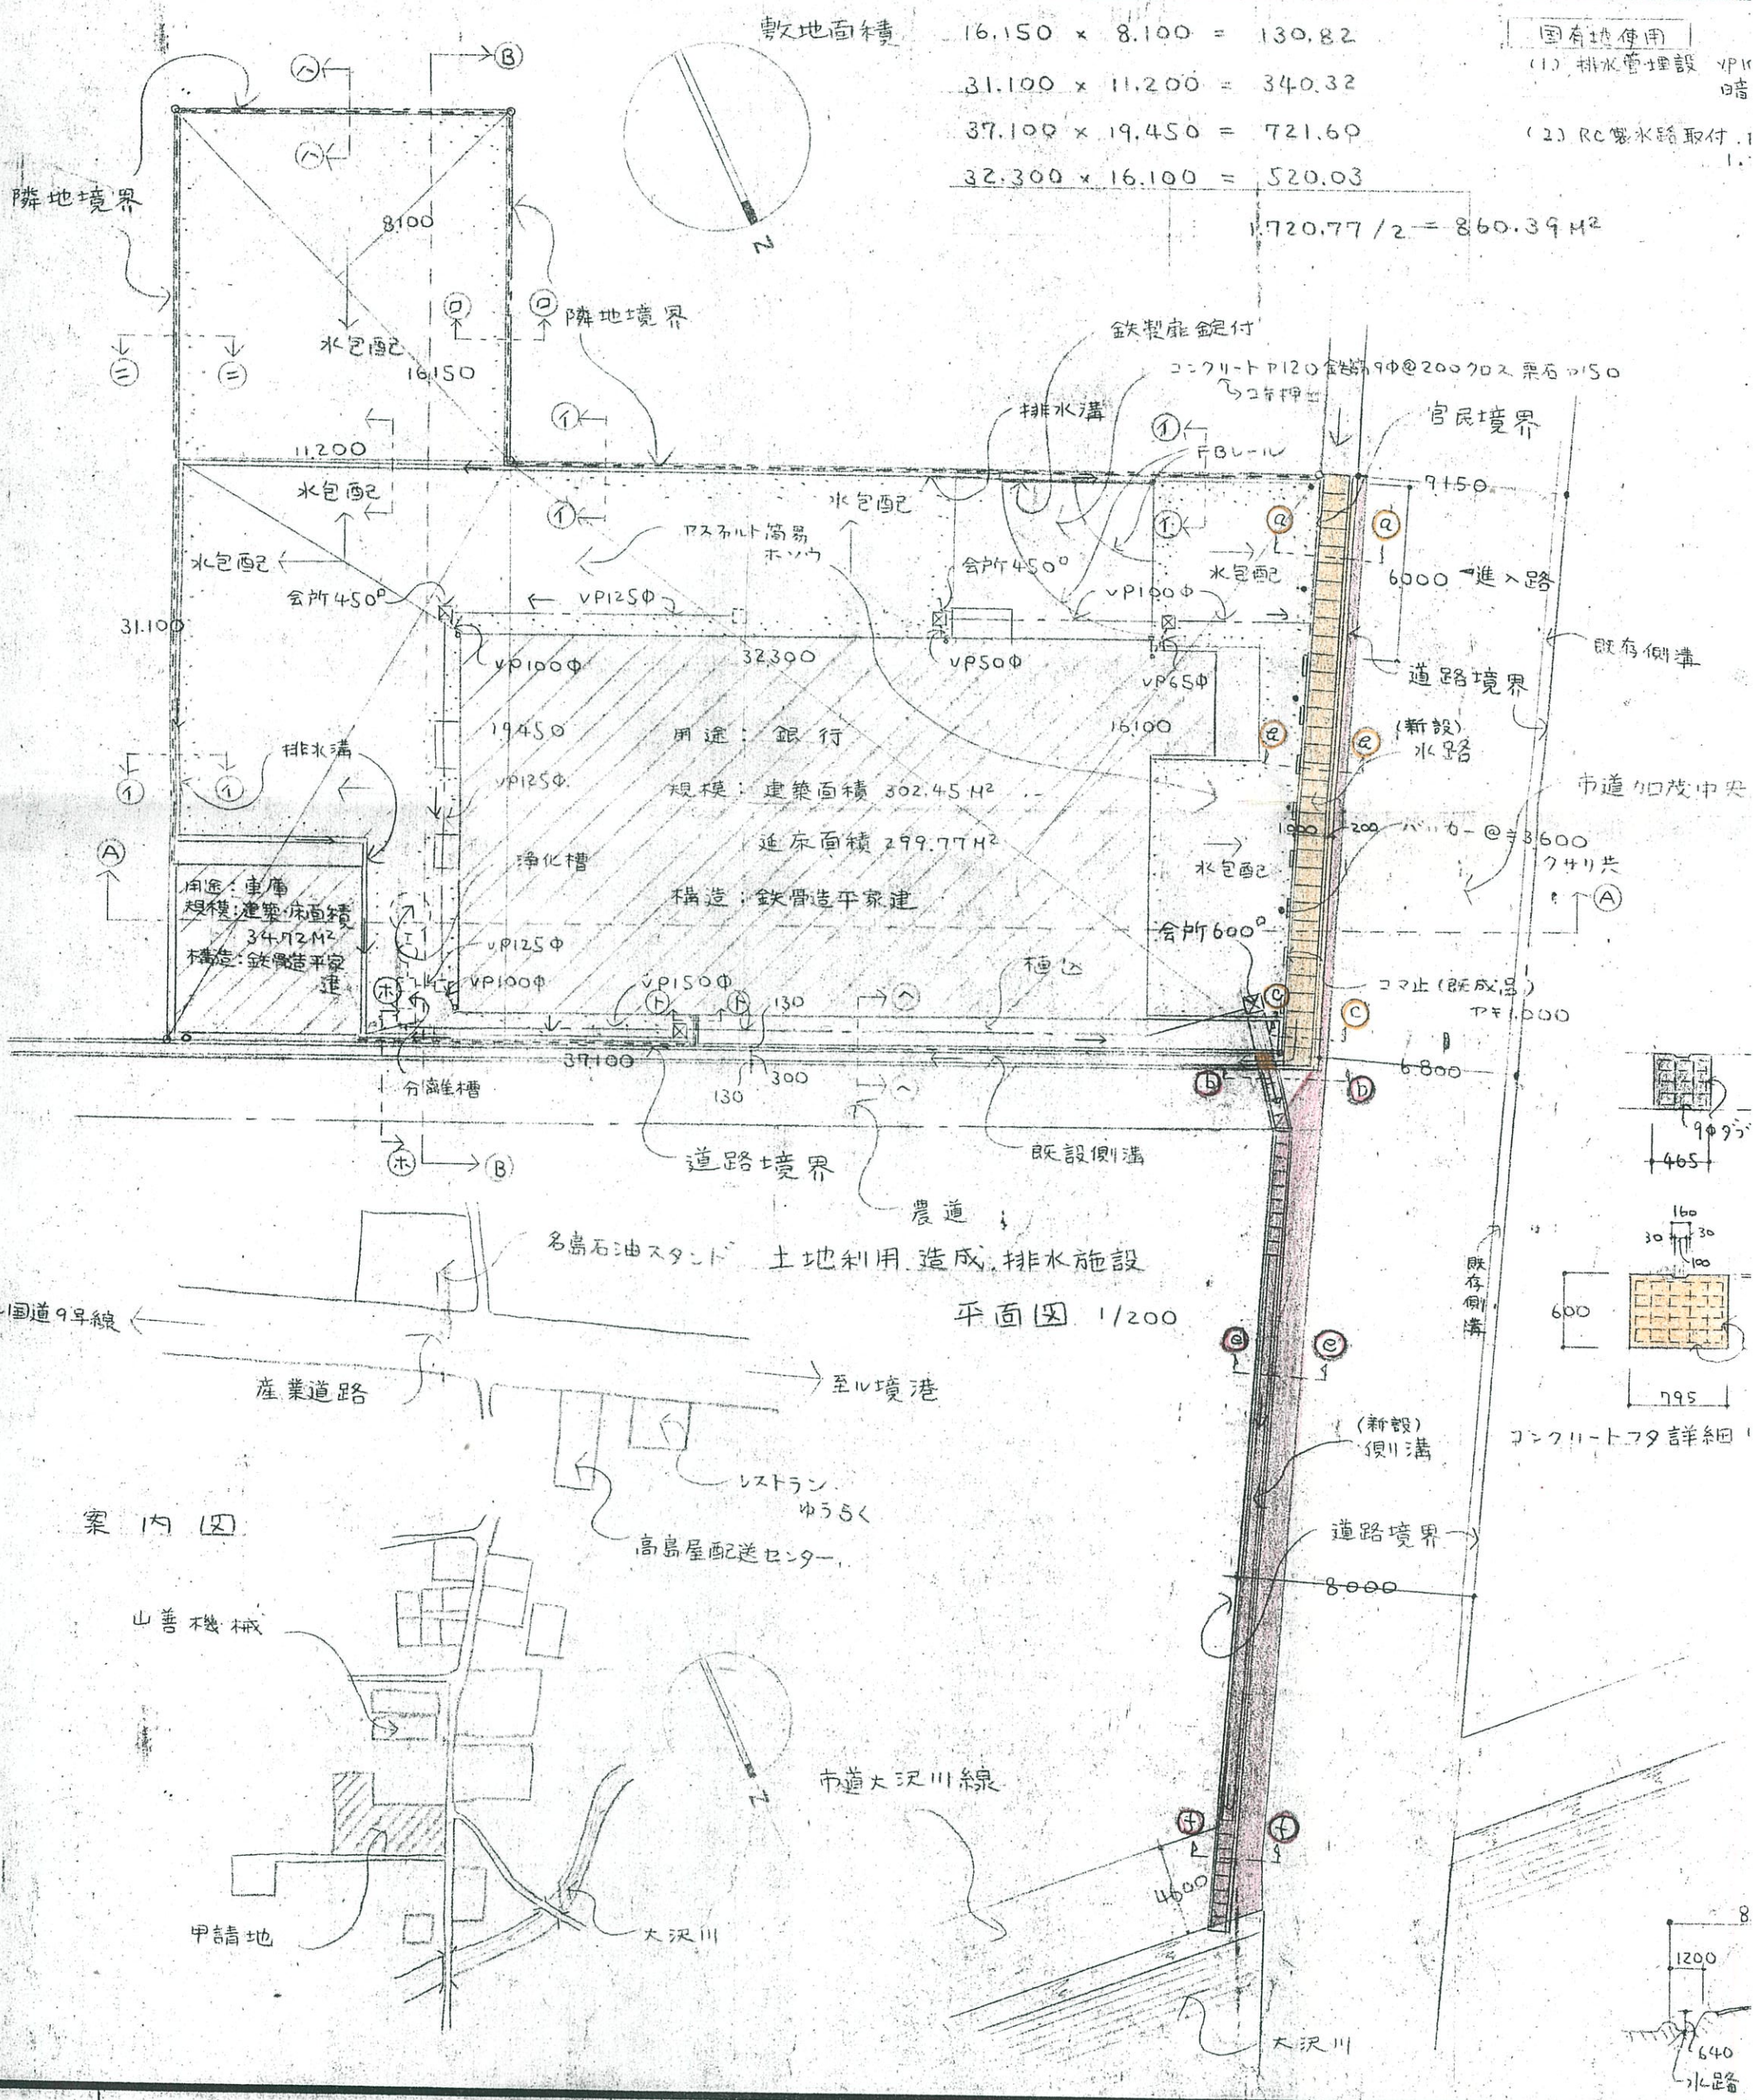

敷地面積 $16,150 \times 8,100 = 130.82$
 $31,100 \times 11,200 = 340.32$
 $37,100 \times 19,450 = 721.60$
 $32,300 \times 16,100 = 520.03$
 $1,720.77 / 2 = 860.39 \text{ M}^2$

国有地使用
 (1) 排水管理設 VP100 暗
 (2) RC管水路取付 1.1

平面図 1/200

案内図

