




土地利用計画図

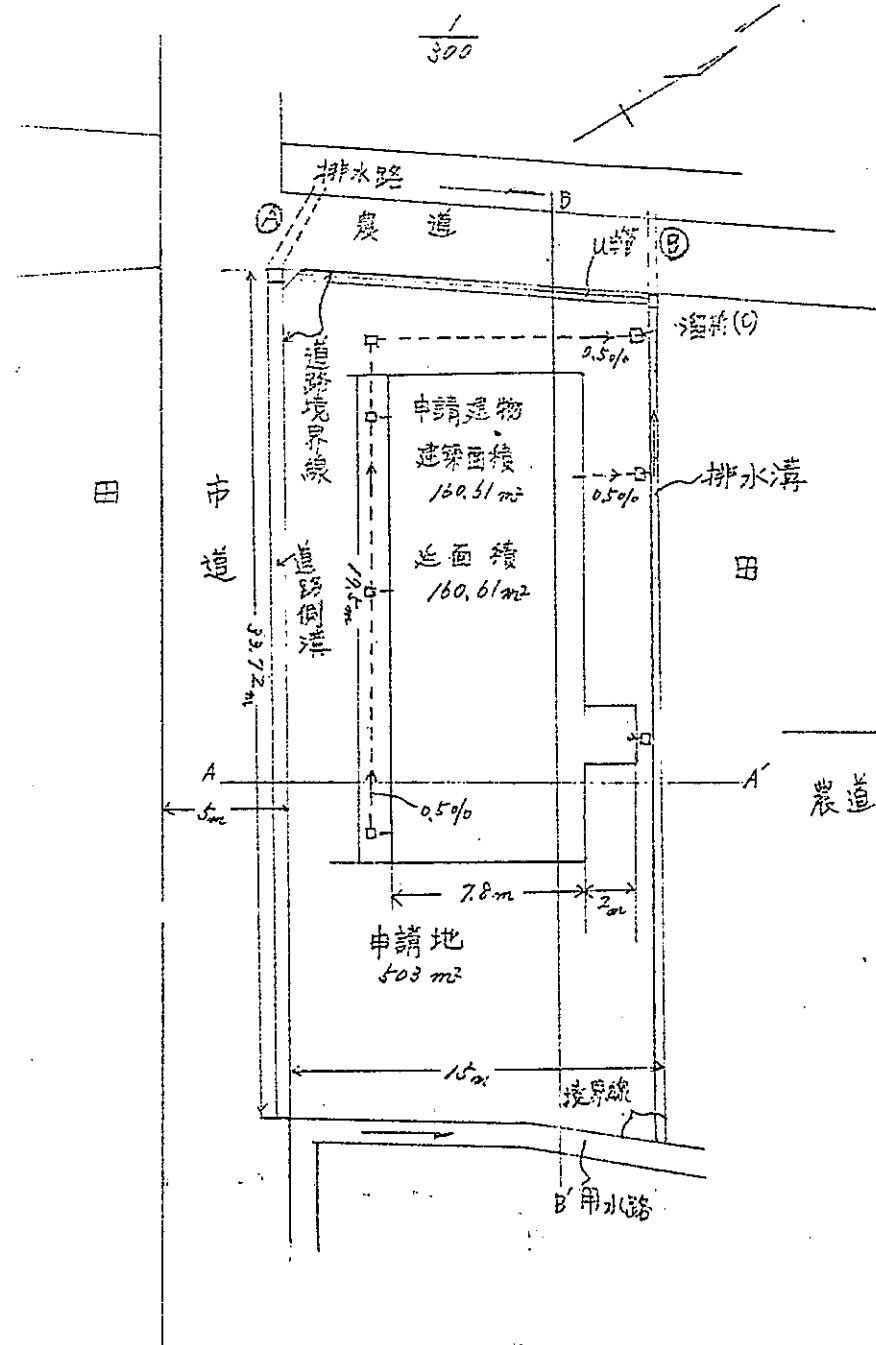

A~A'断面図

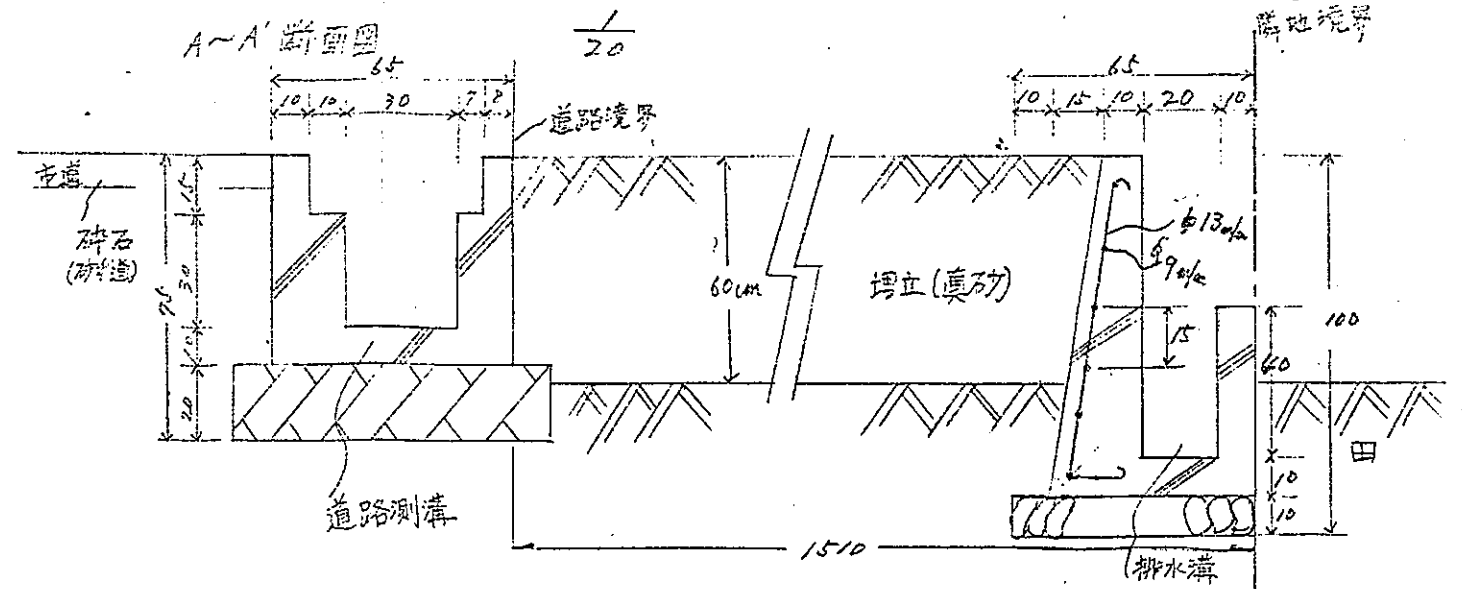

B~B'断面図

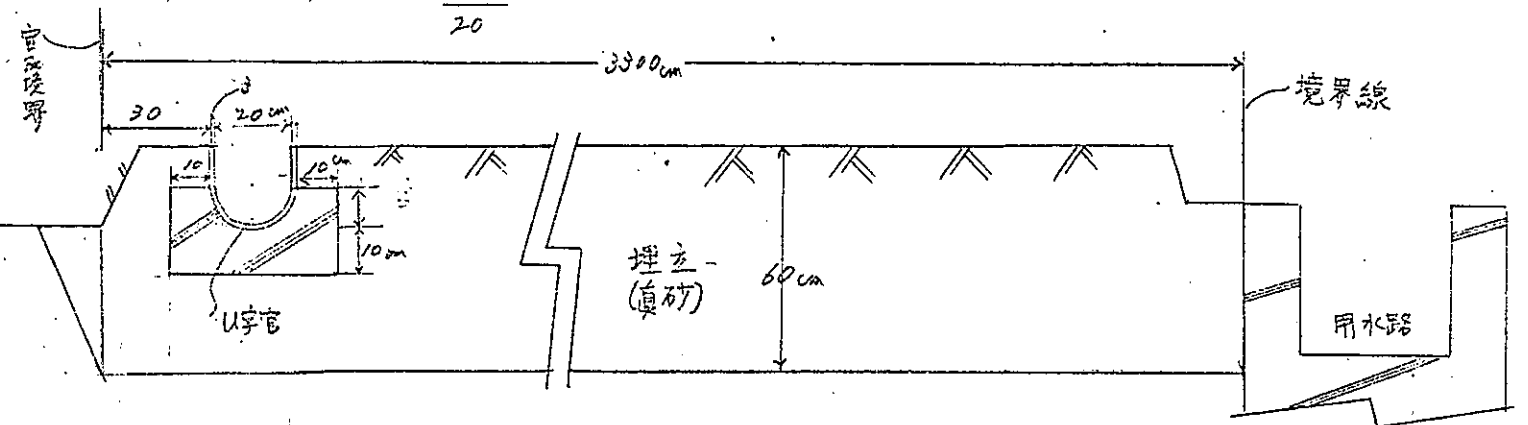

溜折断面図 (2次製品 400×400×500)

