
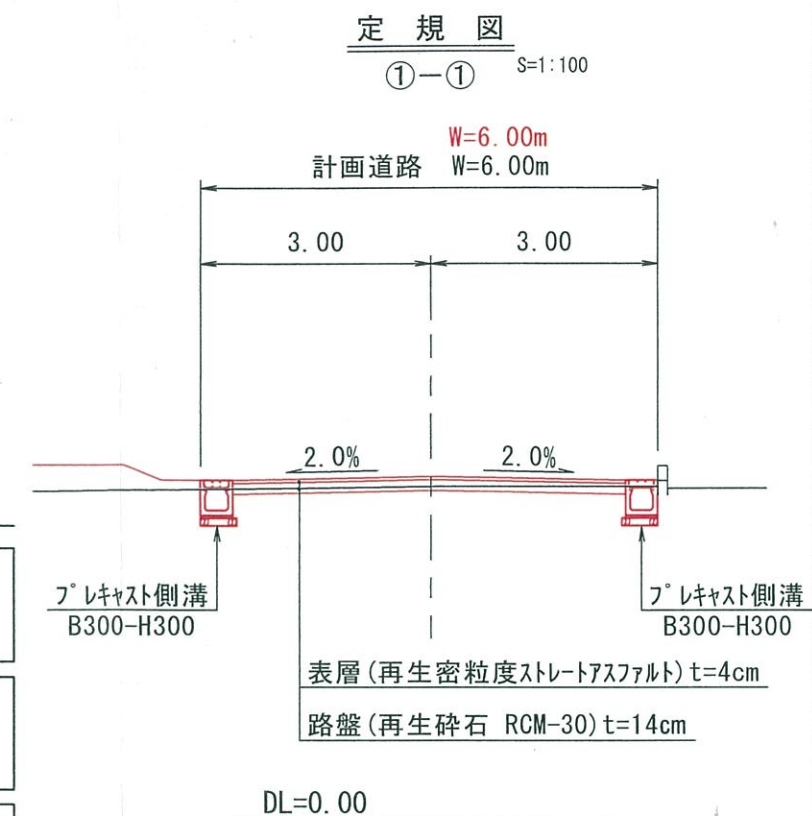


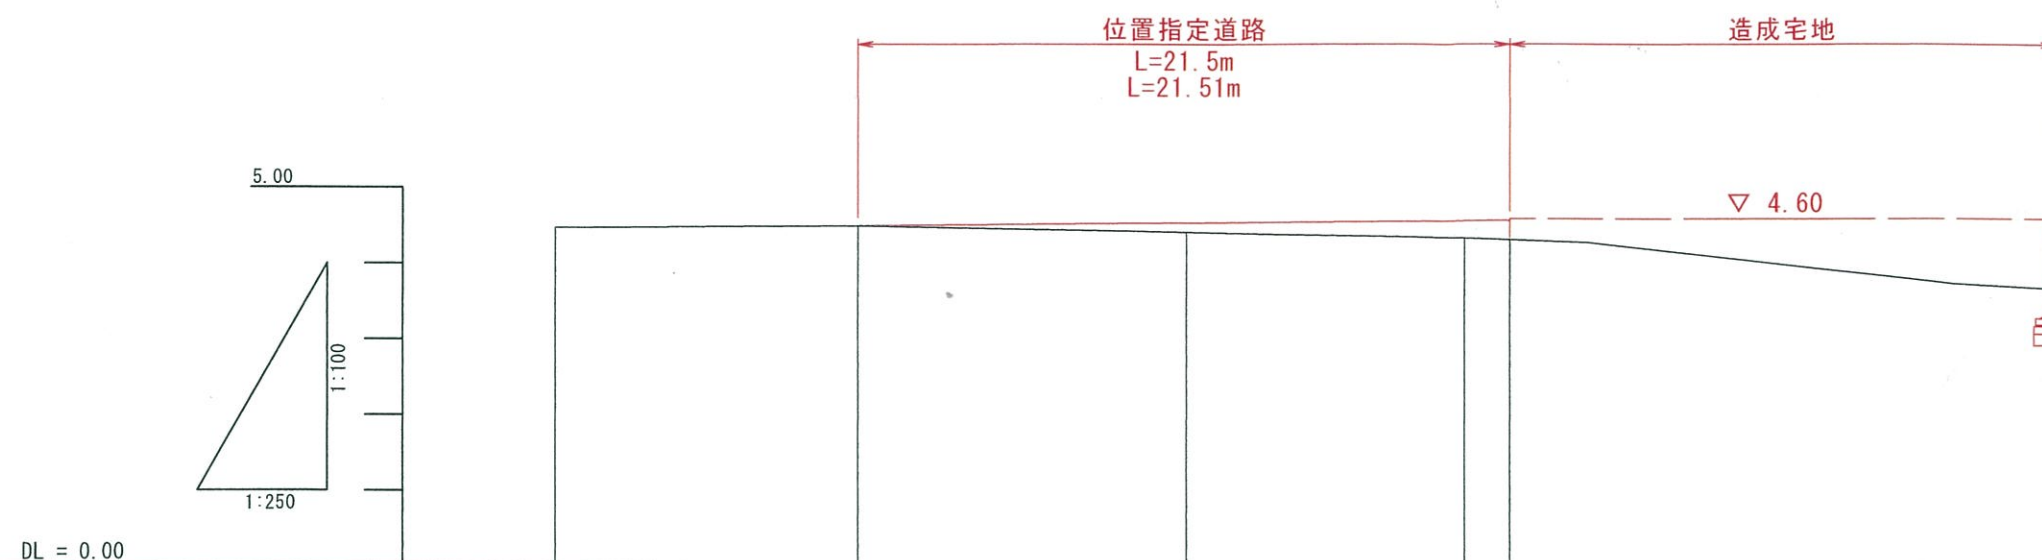

勾配				
盛土			0.22 0.25	
切土				
計画高		4.488 4.51	4.571 4.57 4.576 4.58	
地盤高	4.48	4.51	4.35 4.33	3.68
追加距離	-10.00	0.00 0.00	20.00 20.00 21.51 21.50	39.55
単距離	0.00	10.00 10.00	20.00 20.00 1.51 1.50	17.95
測点	-10.00	No. 0	No. 1 +1.50	+19.55
曲線				