



縦断面図 (1 / 100)

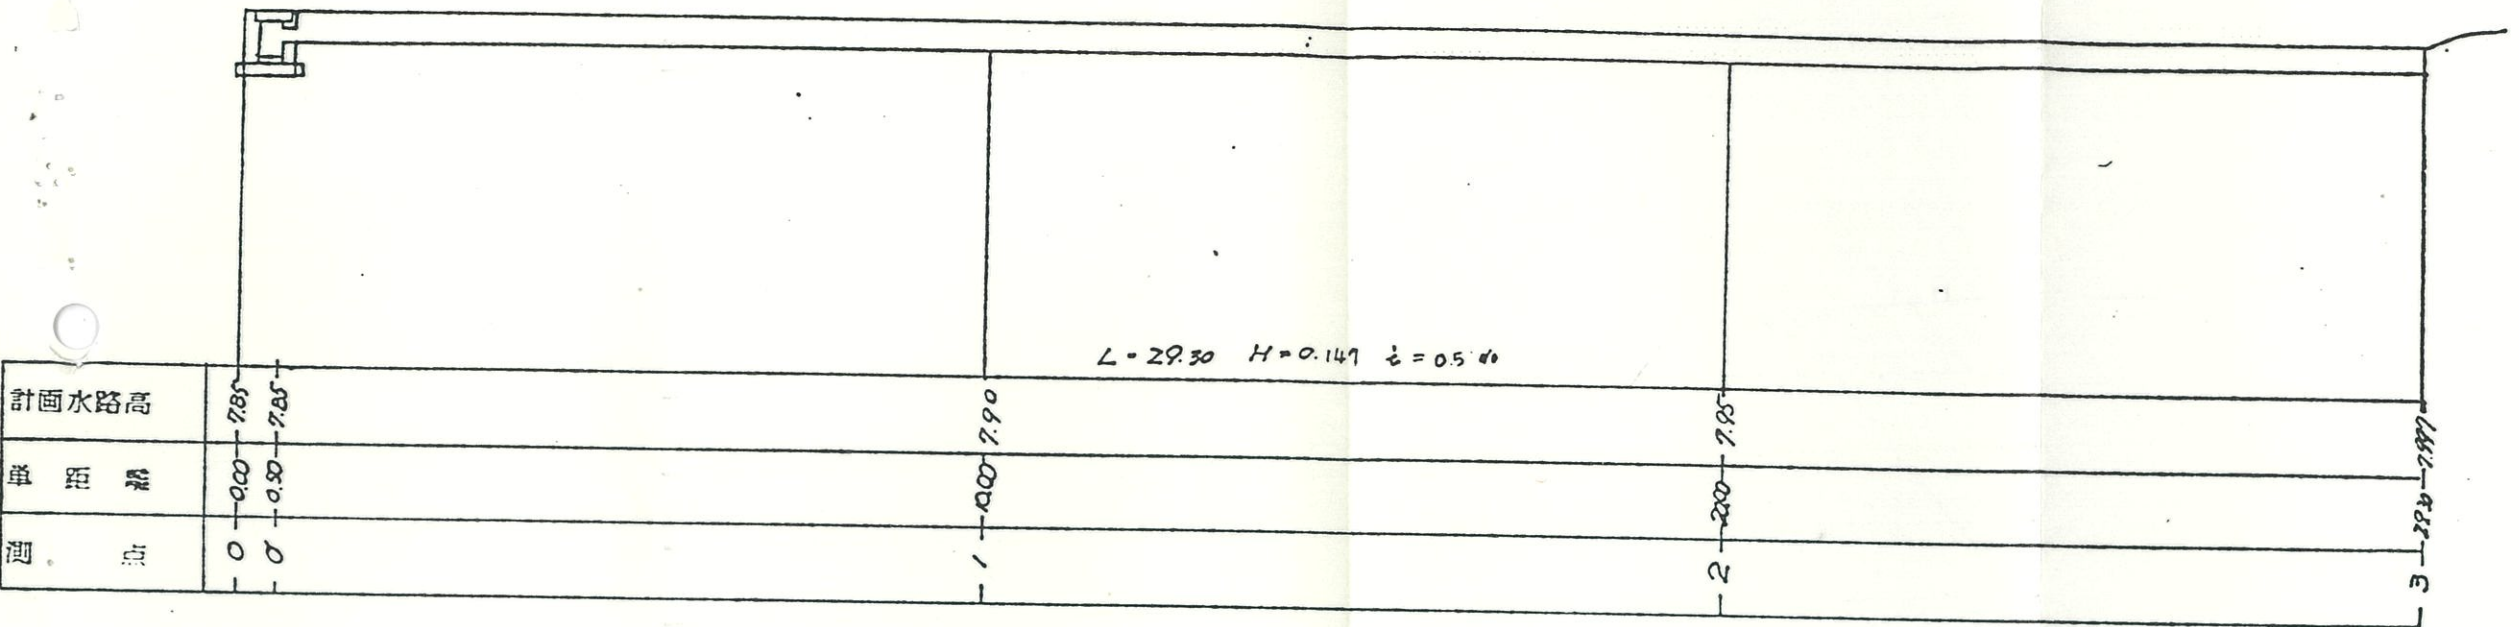


終末工 (1 / 30)

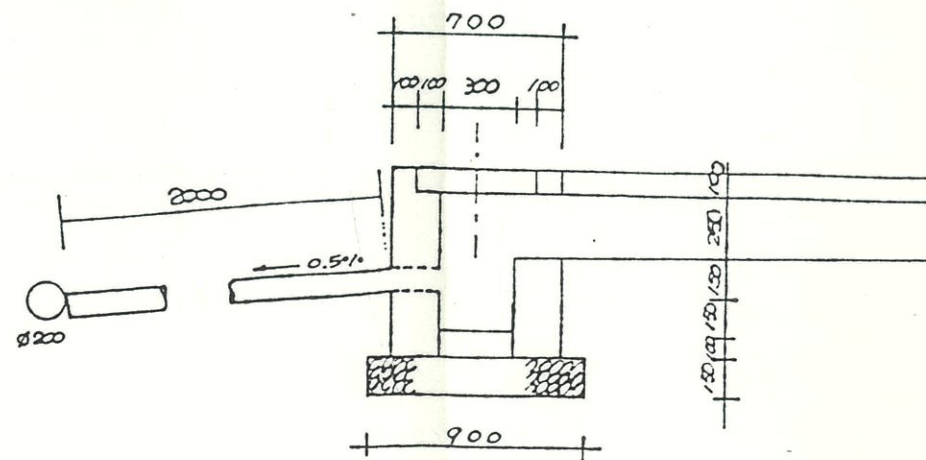


林 博 明

A - A' 断面図 (1/30)

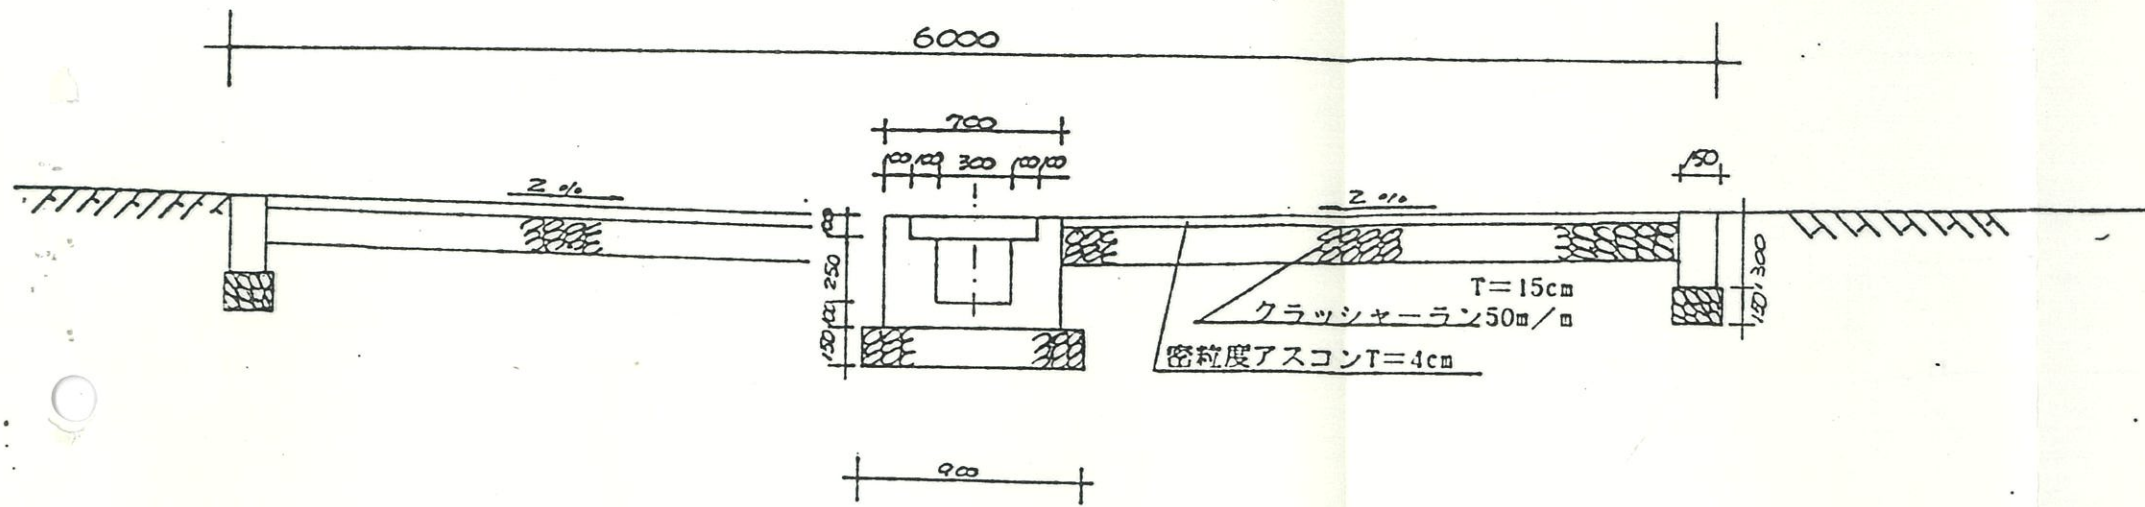

B - B' 断面図

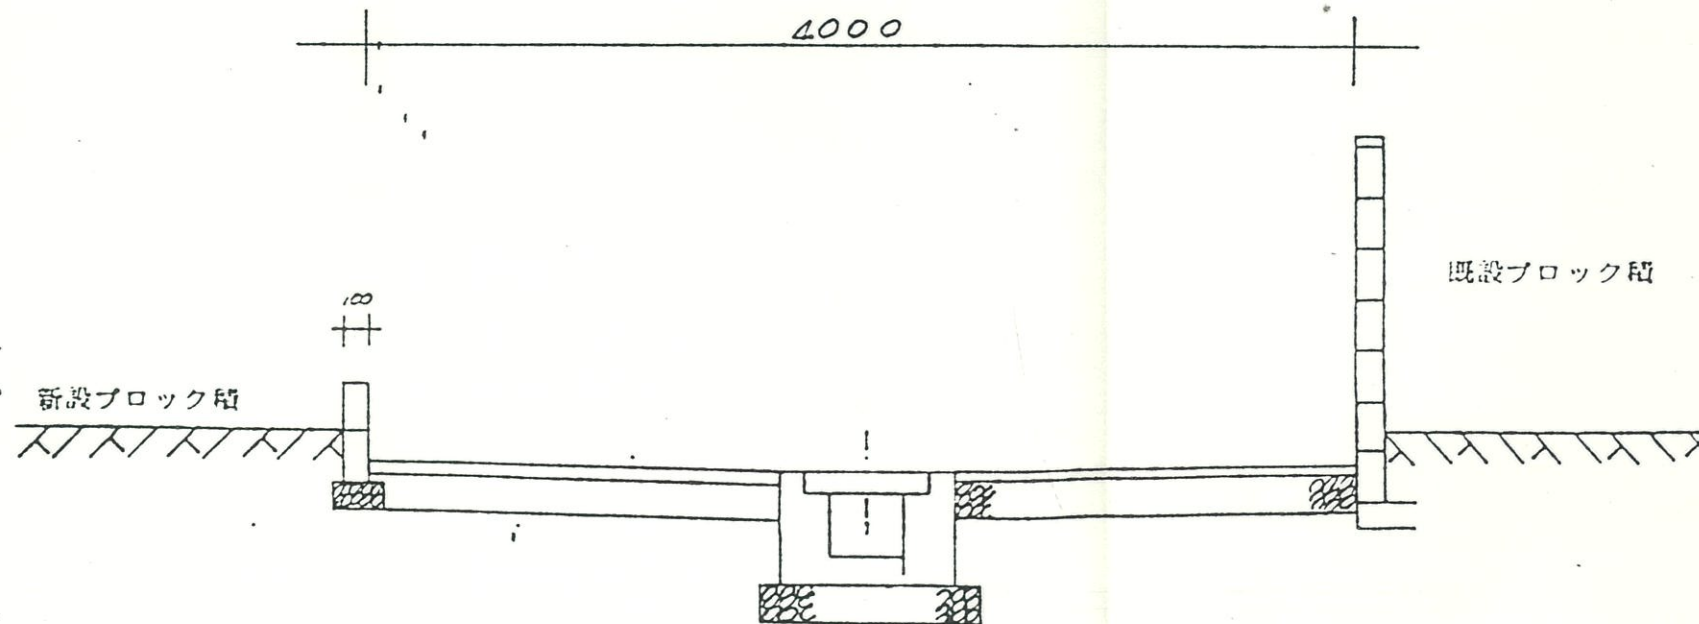

林 博 明