



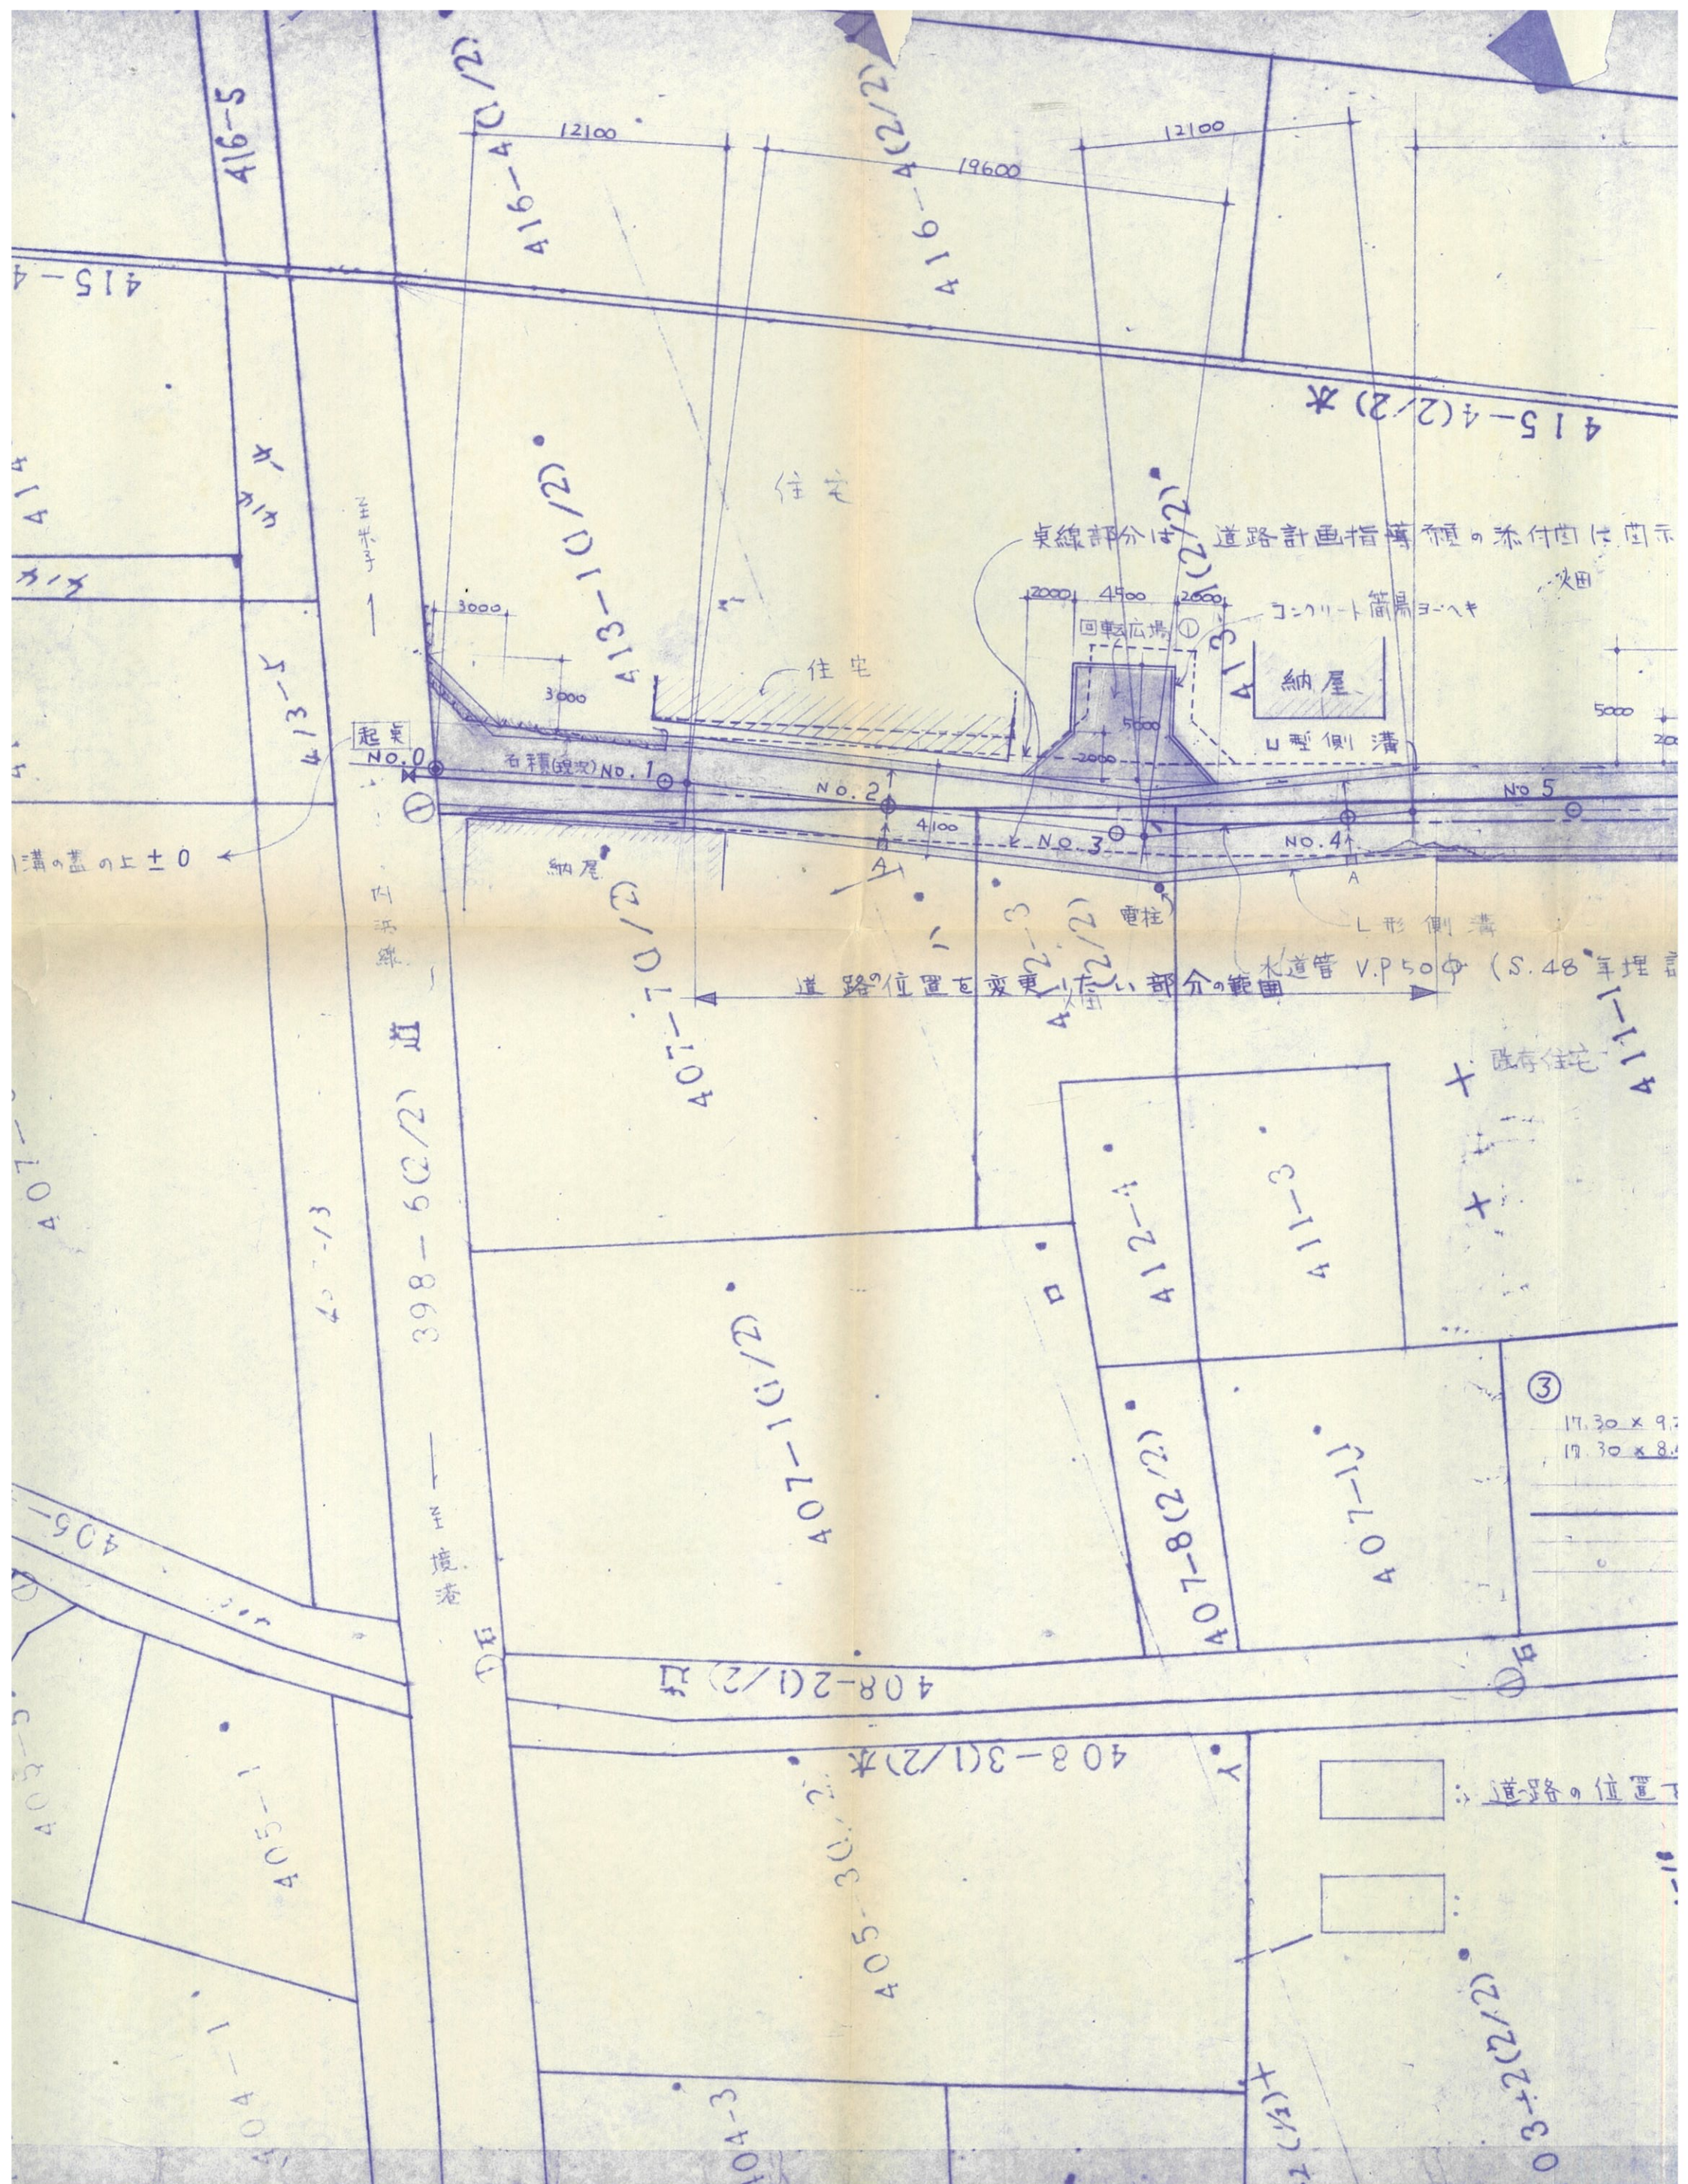

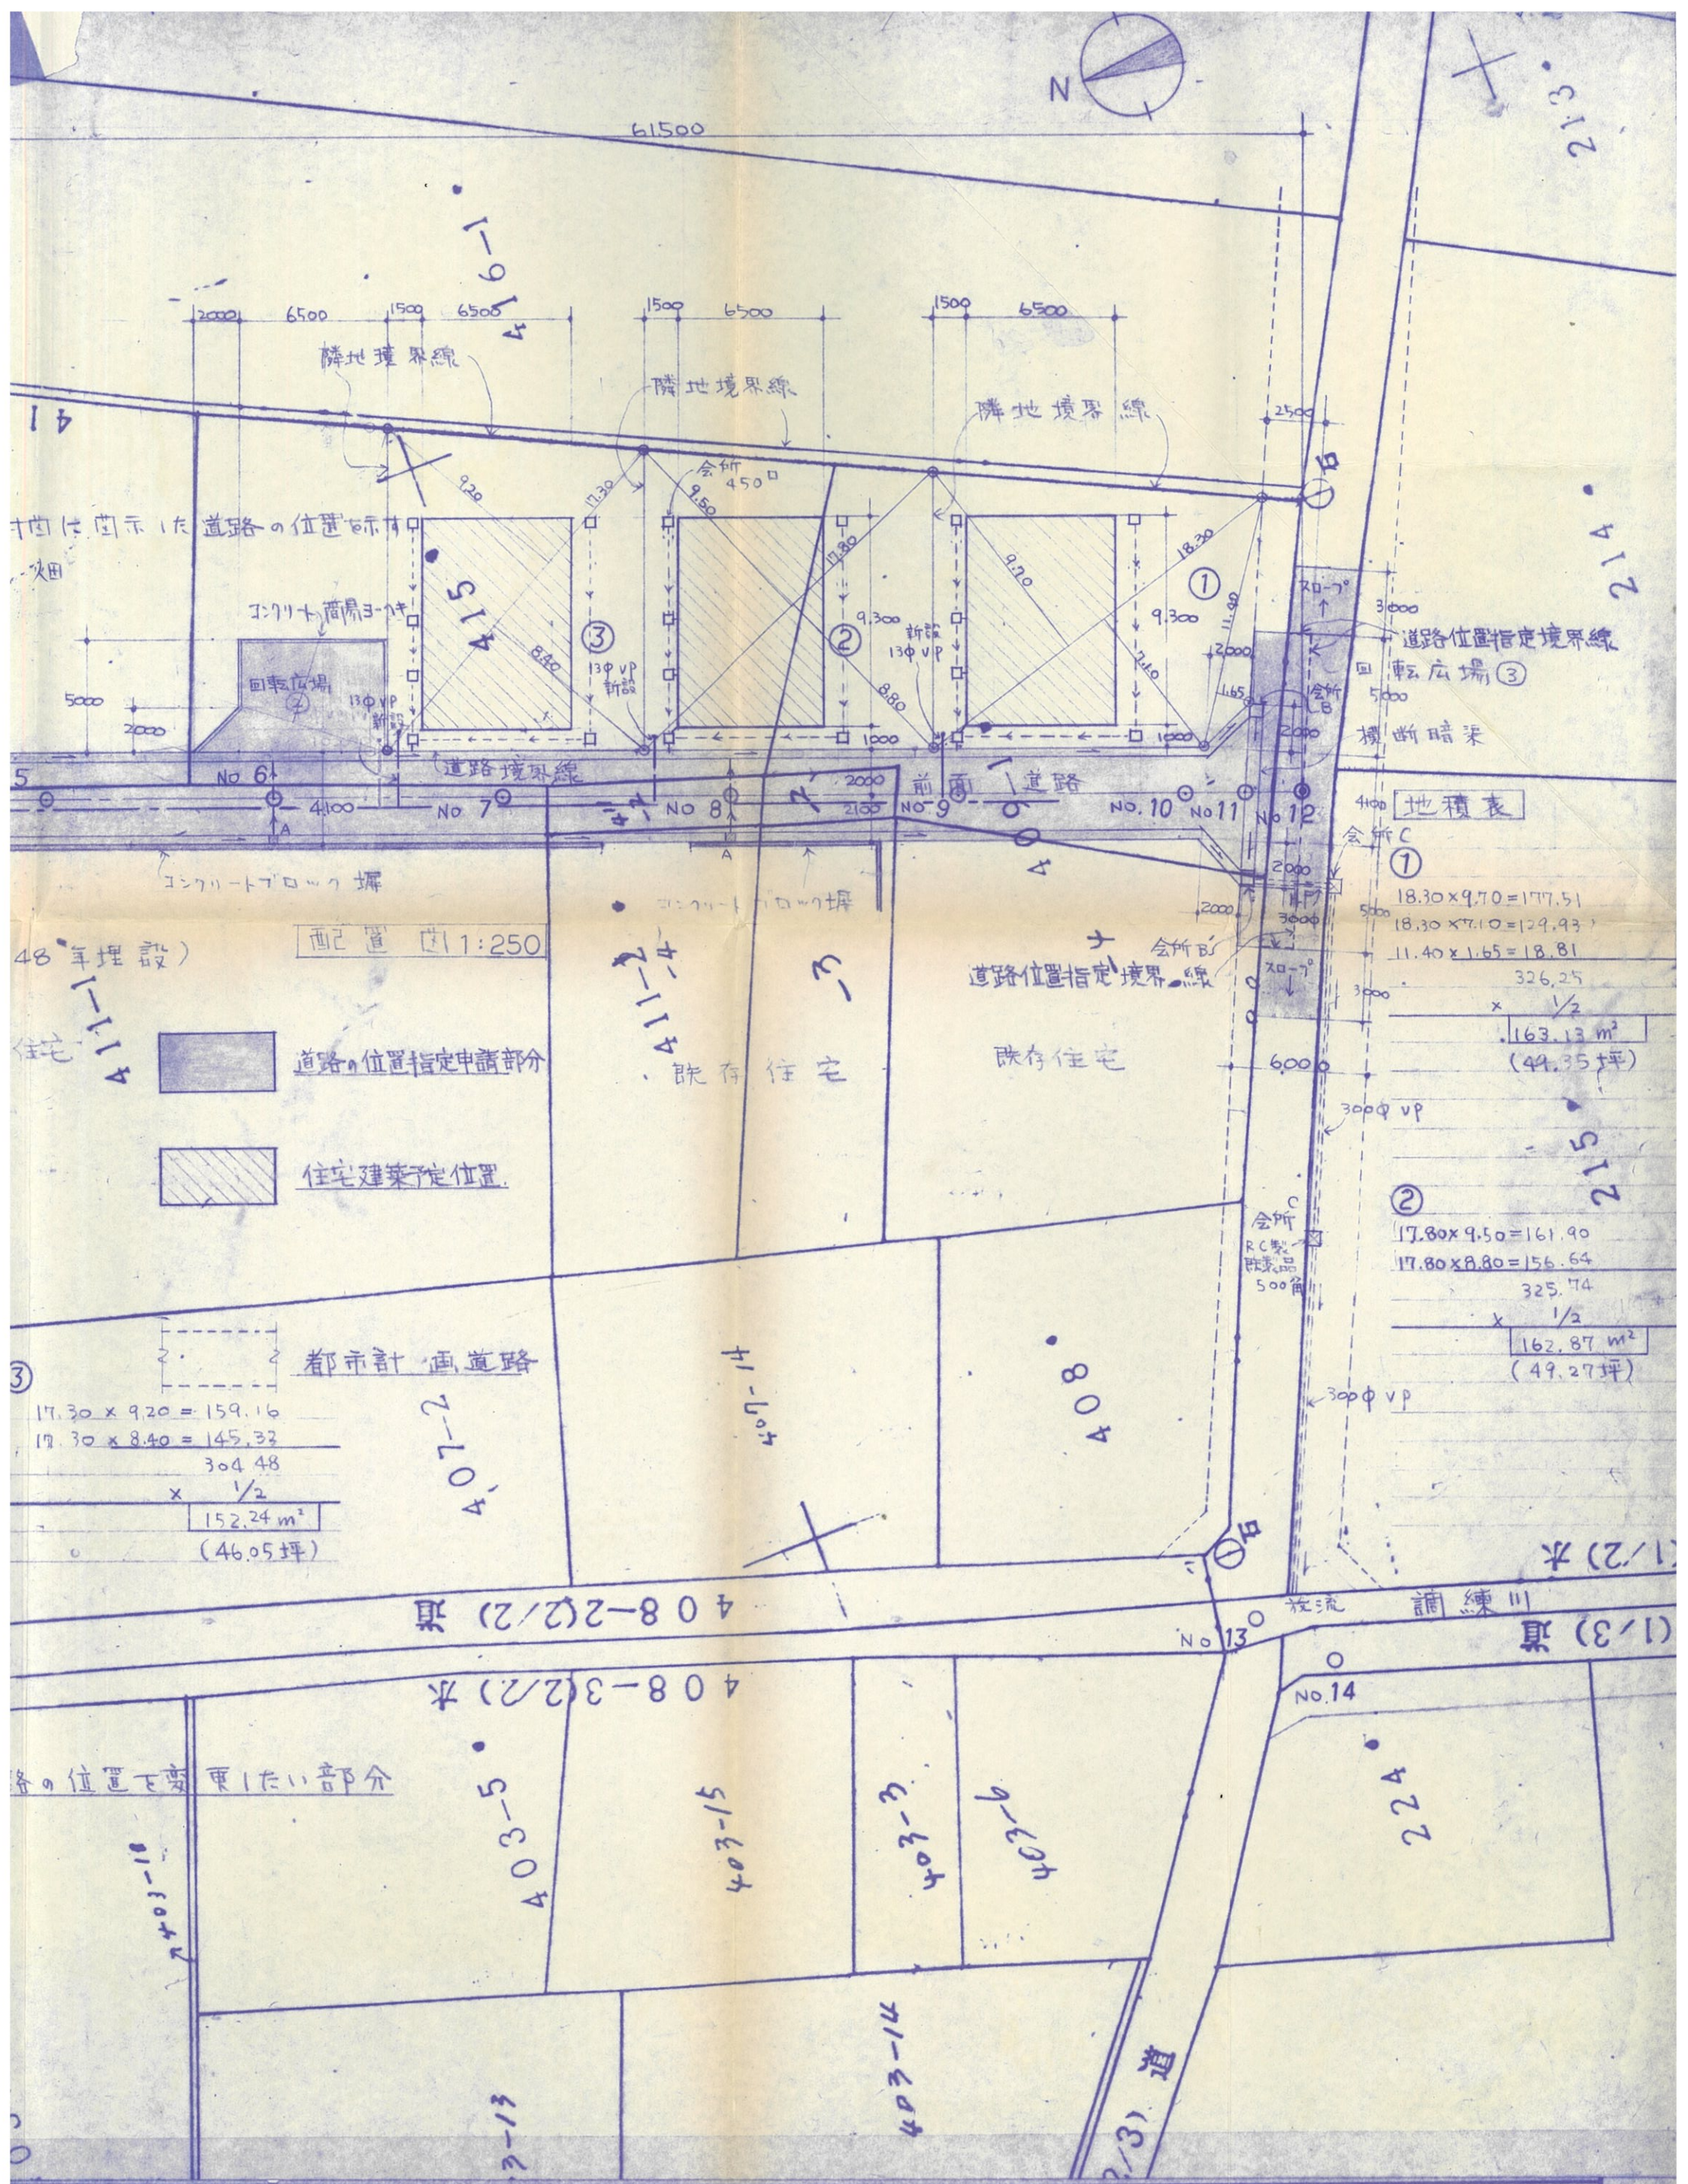

地積表	
①	$18.30 \times 9.70 = 177.51$ $18.30 \times 7.10 = 129.93$ $11.40 \times 1.65 = 18.81$ 326.25 $\times \frac{1}{2}$ 163.13 m ² (49.35坪)
②	$17.80 \times 9.50 = 168.10$ $17.80 \times 8.80 = 156.64$ 324.74 $\times \frac{1}{2}$ 162.37 m ² (49.27坪)

③	$17.30 \times 9.20 = 159.16$ $17.30 \times 8.40 = 145.32$ 304.48 $\times \frac{1}{2}$ 152.24 m ² (46.05坪)
---	---

計 担 当 検 図 縮 尺	1 : 250	工事名称	道路の位置指定申請書
設計年月日	58.3	図面名称	道路位置指定申請書
		No.	1