


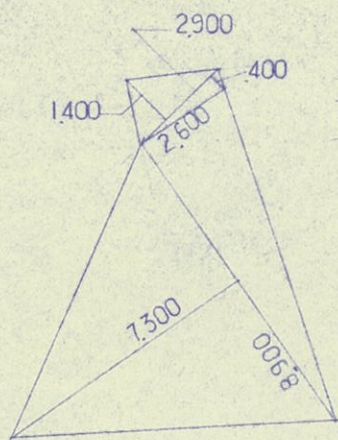


$$2900 \times (1400 + 0.400) \times \frac{1}{2} = 2,610$$

$$8,900 \times (7,300 + 2600) \times \frac{1}{2} = 44,055$$

$$\text{合計 } 46.67 \text{ m}^2$$

求積表

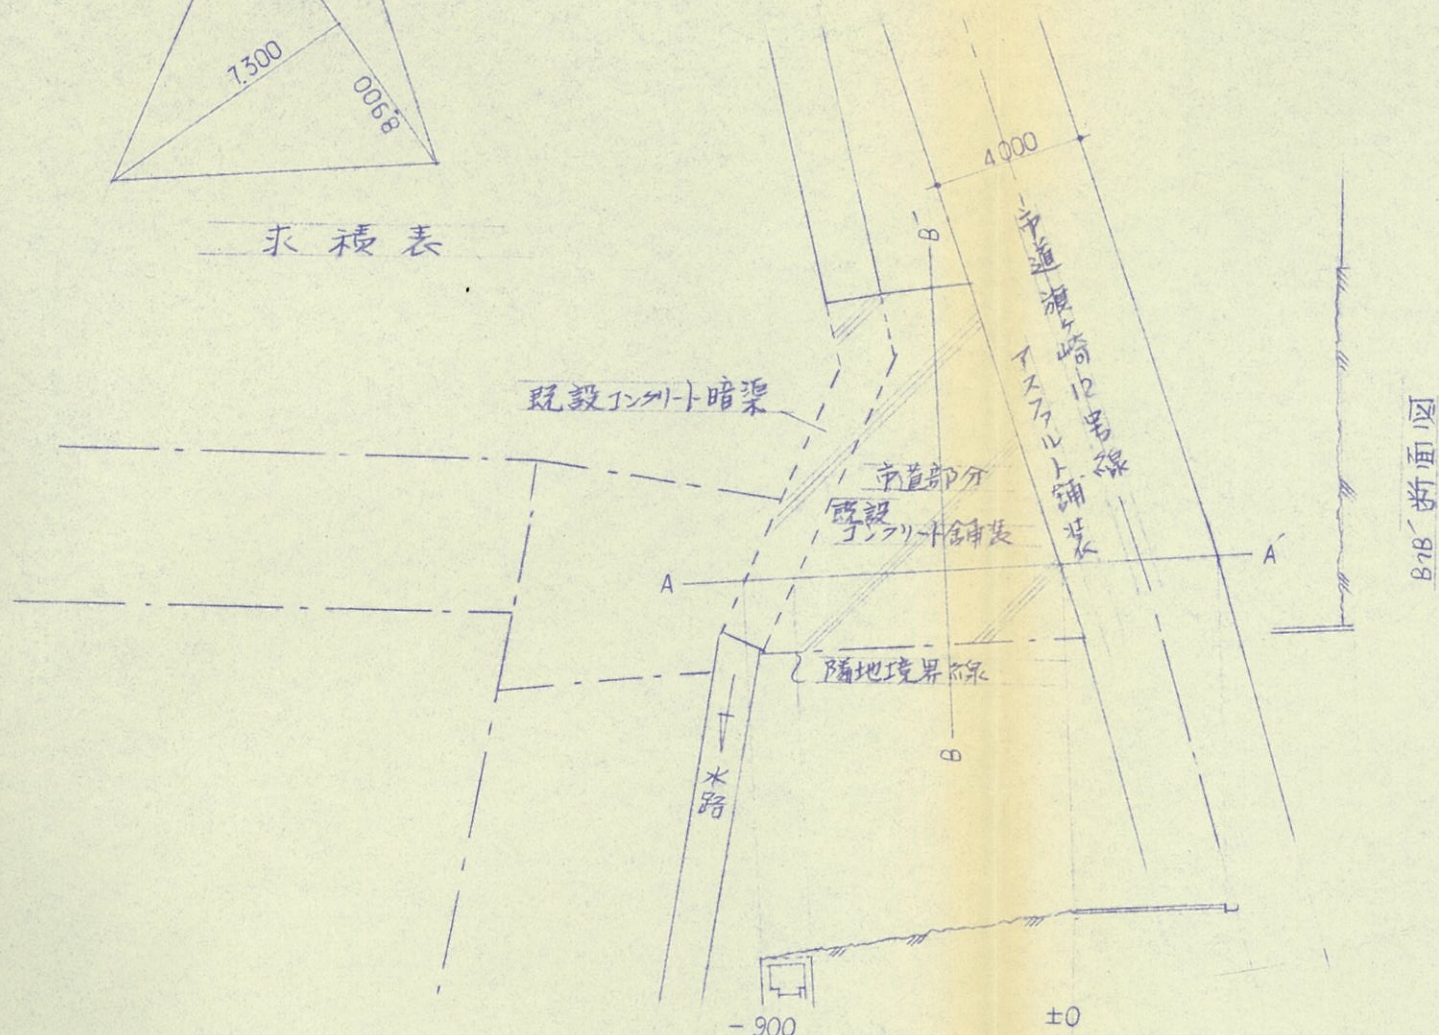

A-A 断面図

既設平面配置図、横、縦断面図 $s \ 1/200$



附近見取図

訂正