


米子市奈喜良字釋加半

堤防敷地求積

道路指定角切り図

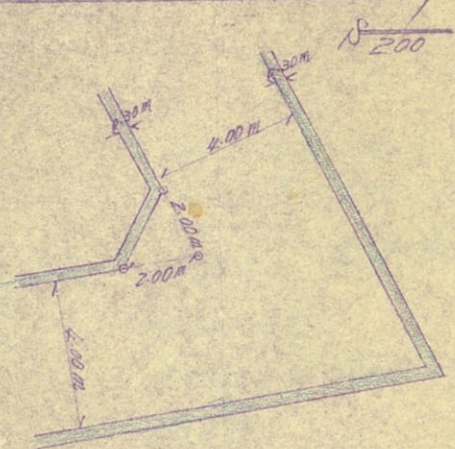

道路位置標識


50.4所

コンクリート製 10mm角長さ60cm

1/10




- (7) $5.40 \times (1.50 + 1.70) \div 2$
- (8) $7.55 \times (1.50 + 1.70) \div 2$
- (9) $10.20 \times (1.60 + 1.60) \div 2$
- (10) $12.30 \times (1.60 + 1.50) \div 2$
- (11) $24.40 \times (1.55 + 1.40) \div 2$
- (12) $6.10 \times (1.40 + 1.50) \div 2$
- (13) $6.10 \times (1.20 + 1.75) \div 2$
- (14) $7.10 \times (1.60 + 1.90) \div 2$
- (15) $10.00 \times (1.75 + 1.80) \div 2$
- (16) $5.80 \times (1.40 + 1.50) \div 2$
- (17) $17.75 \times (1.50 + 1.70) \div 2$
- (18) $8.20 \times (1.70 + 1.60) \div 2$
- (19) $5.50 \times (1.65 + 1.50) \div 2$

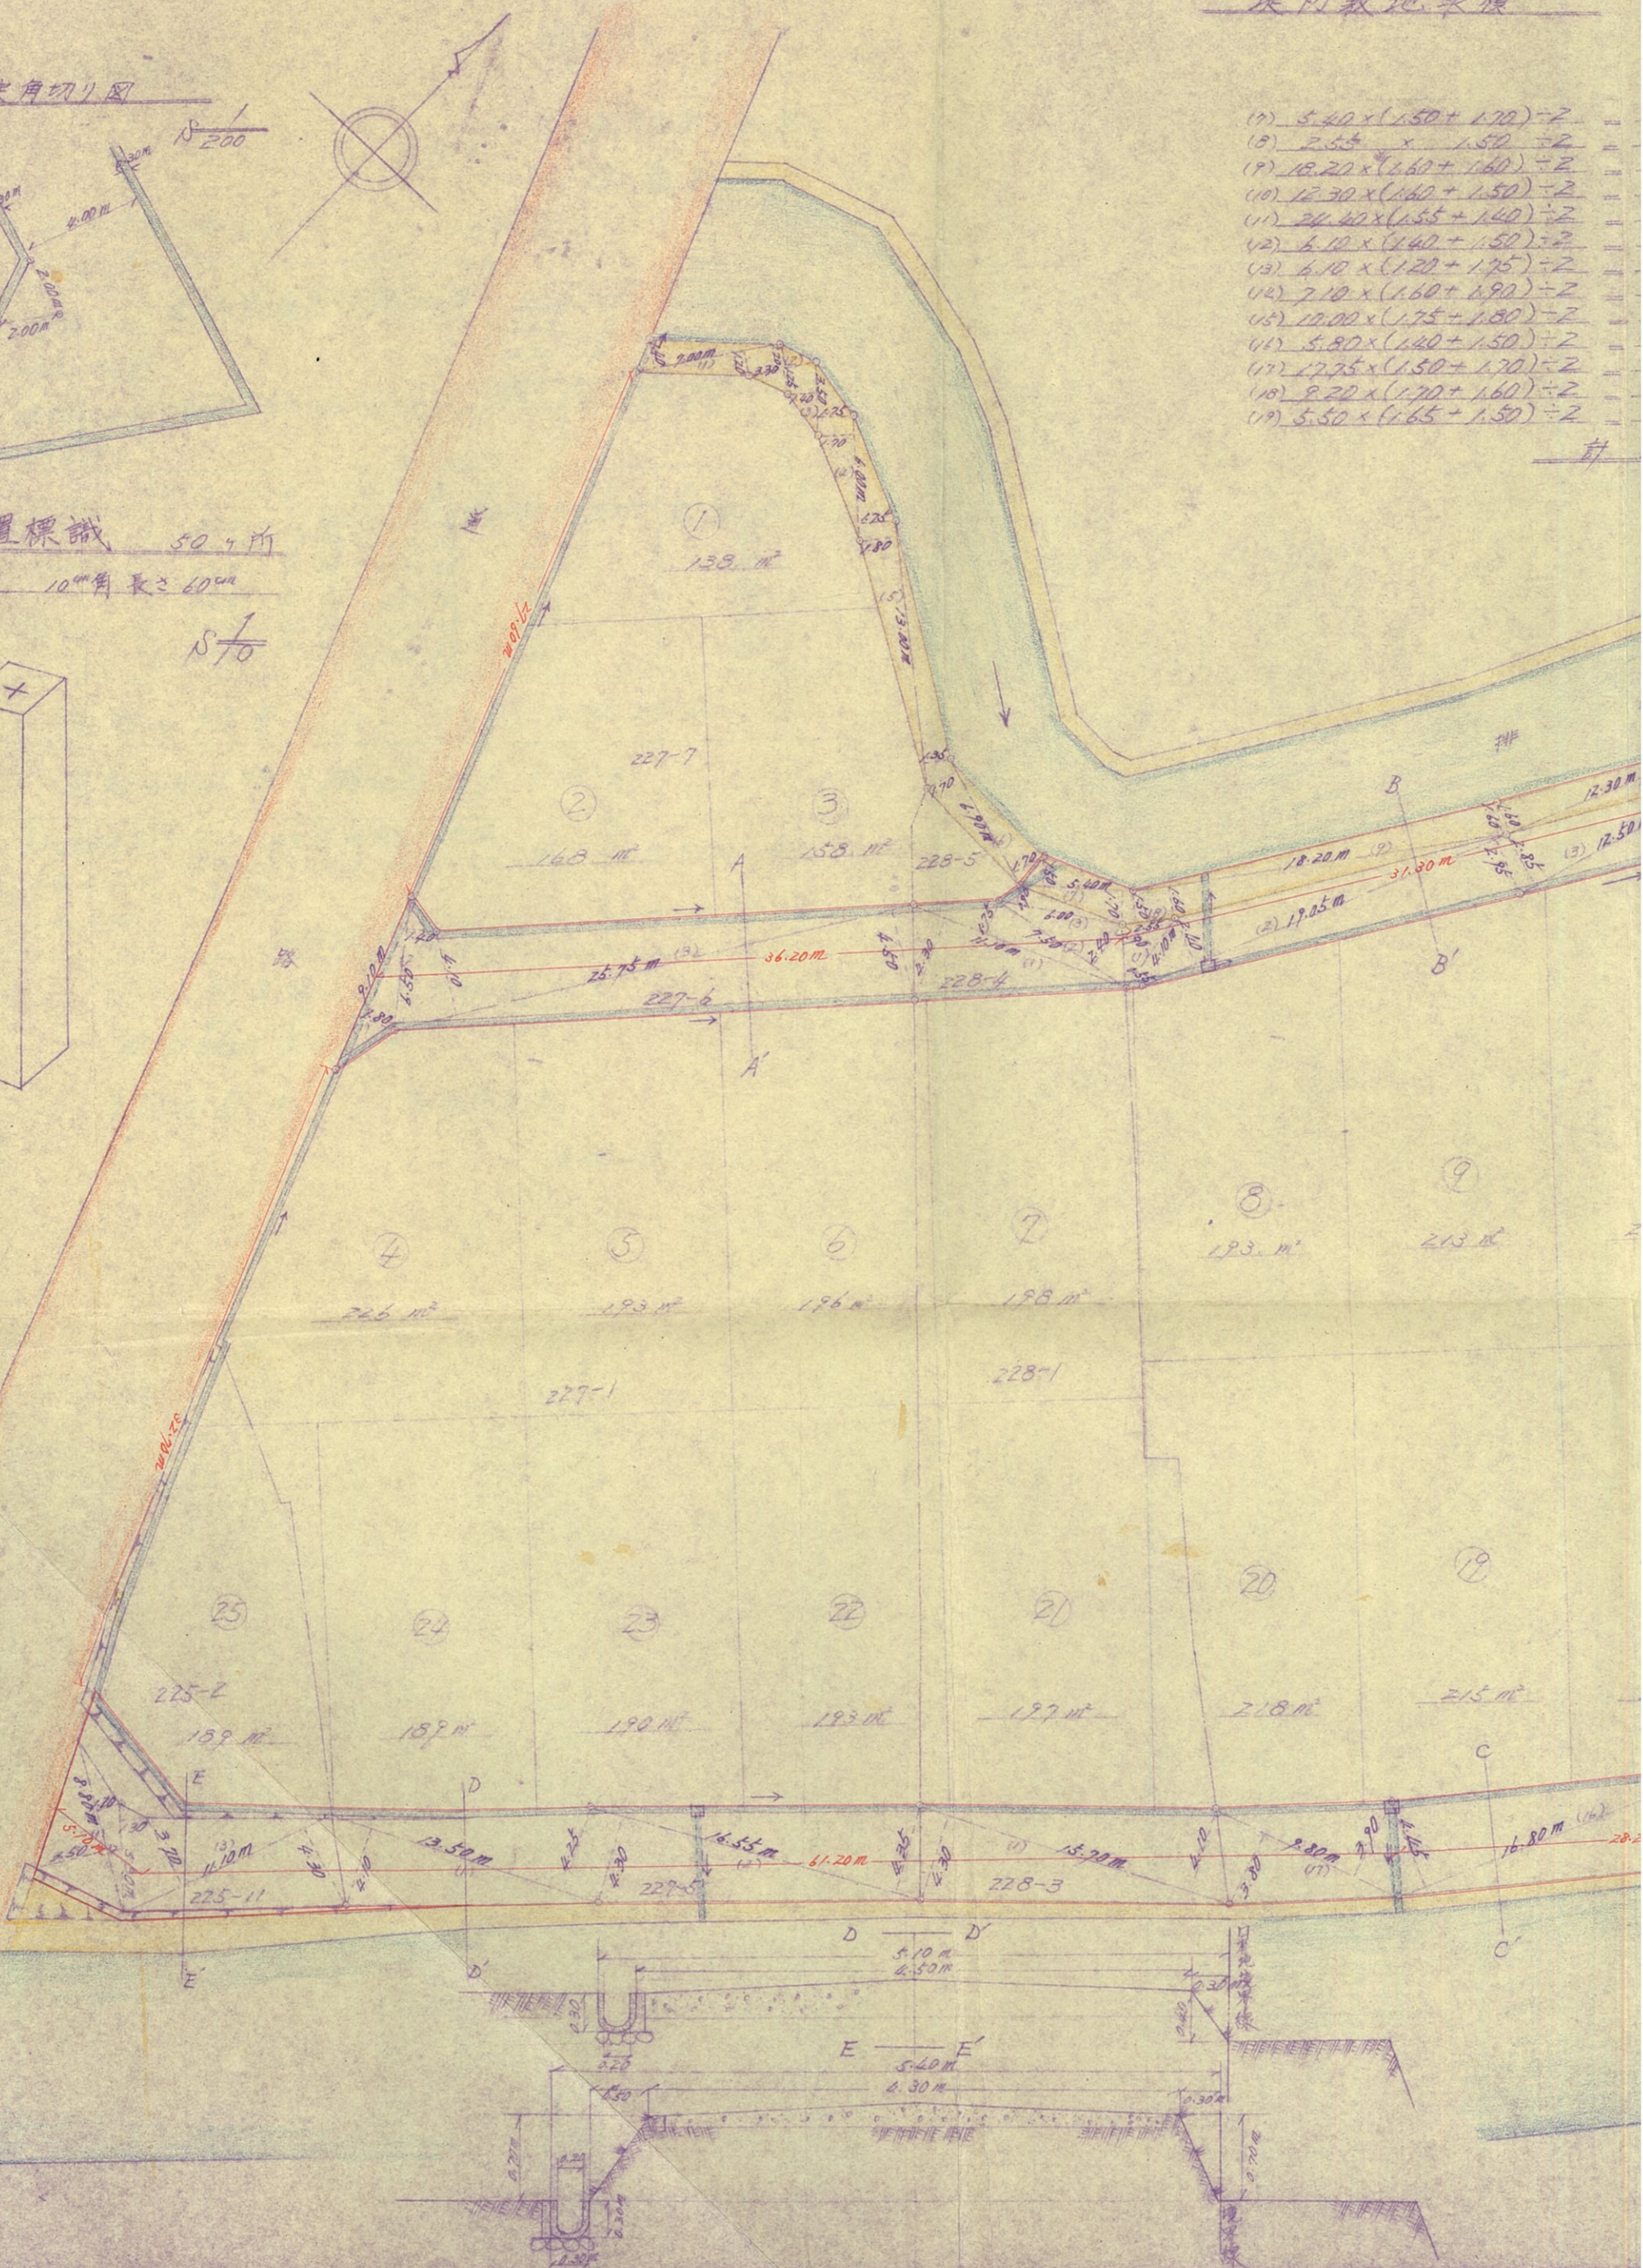

路壁面線指定敷地地籍図


道路標準断面図

8.4400
1.9125
29.1200
19.0650
35.9900
8.8450
8.9975
12.4250
17.7500
8.4100
28.4000
15.1800
8.6675
203.3975

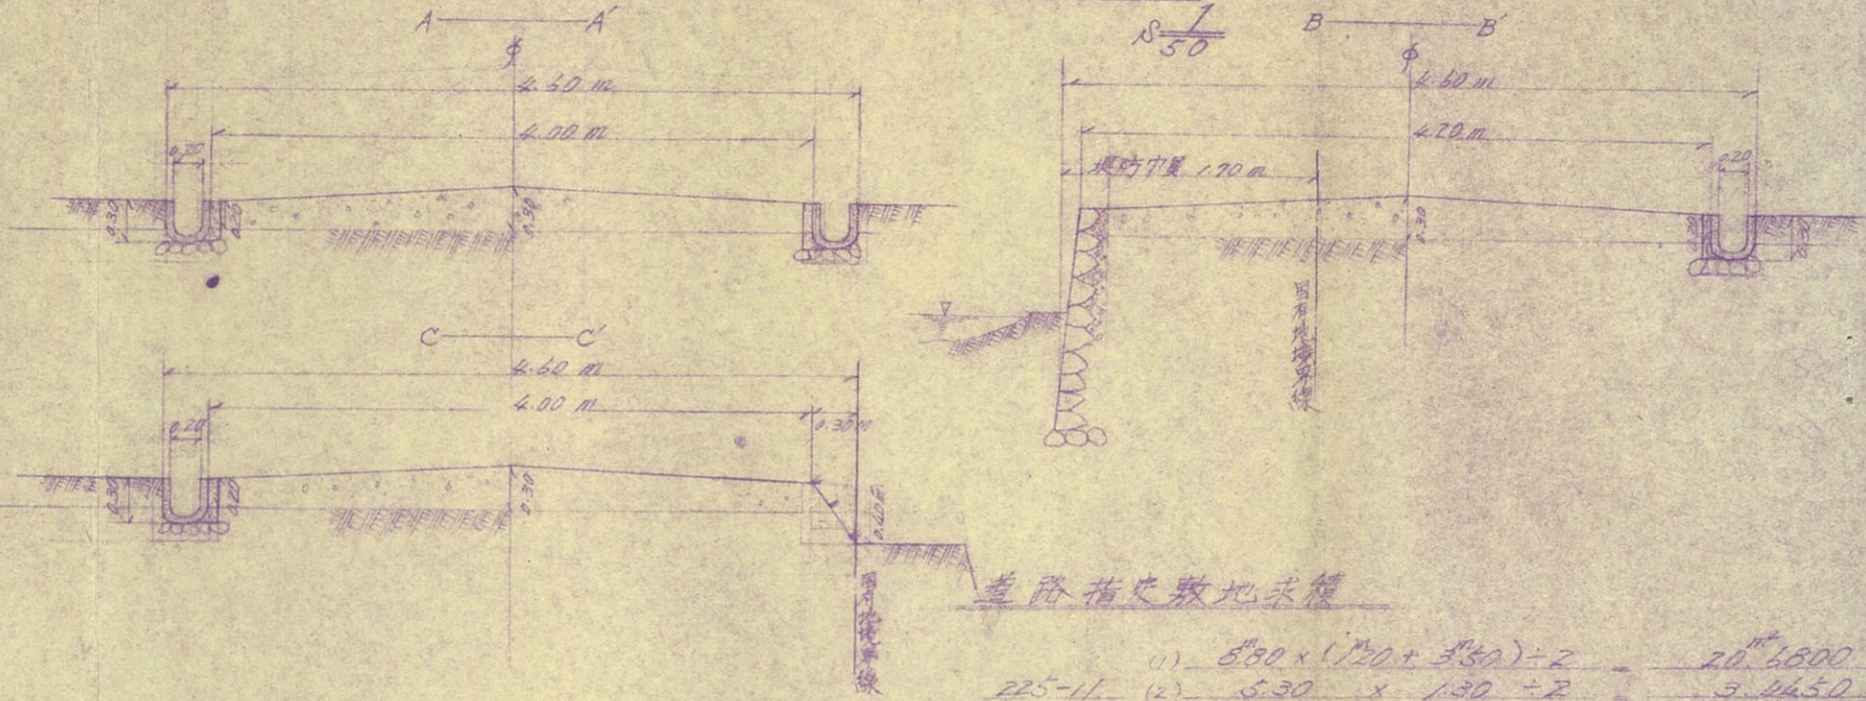

道路指定敷地求積

225-11	(1) $5.80 \times (1.70 + 3.50) \div 2$	20.6800
	(2) $5.30 \times 1.30 \div 2$	3.4450
	(3) $11.10 \times (3.70 + 4.30) \div 2$	44.4000
	計	68.5250
227-6	(1) $9.10 \times 1.80 \div 2$	8.1900
	(2) $6.50 \times 1.40 \div 2$	4.5500
	(3) $25.75 \times (4.10 + 4.50) \div 2$	110.9250
	計	123.6650
227-5	(1) $13.50 \times (4.10 + 4.25) \div 2$	56.3625
	(2) $16.55 \times (4.30 + 4.35) \div 2$	71.57875
	計	127.94125
228-4	(1) $11.10 \times (4.30 + 1.25) \div 2$	33.5475
	(2) $7.50 \times 2.40 \div 2$	9.0000
	(3) $6.00 \times 0.90 \div 2$	2.7000
	計	45.2475
228-3	$15.70 \times (4.30 + 4.10) \div 2$	65.9400
	(1) $4.10 \times (1.90 + 0.55) \div 2$	5.0225
	(2) $19.05 \times (2.40 + 2.95) \div 2$	50.95875
	(3) $12.50 \times (2.85 + 2.90) \div 2$	35.9375
	(4) $23.40 \times (3.10 + 2.70) \div 2$	67.8600
	(5) $6.30 \times (3.80 + 1.20) \div 2$	15.7500
	(6) $5.90 \times (2.75 + 2.20) \div 2$	14.6025
	(7) $6.60 \times (2.75 + 2.30) \div 2$	16.6650
	(8) $10.85 \times (2.50 + 2.35) \div 2$	26.31125
229-3	(9) $7.10 \times (2.30 + 2.80) \div 2$	18.4600
	(10) $18.40 \times (2.95 + 2.85) \div 2$	53.3600
	(11) $9.10 \times (2.80 + 1.20) \div 2$	18.2000
	(12) $9.60 \times (2.85 + 1.90) \div 2$	22.8000
	(13) $14.10 \times (1.75 + 4.30) \div 2$	42.8525
	(14) $12.60 \times (4.35 + 4.40) \div 2$	54.0000
	(15) $12.80 \times (4.25 + 4.35) \div 2$	55.0400
	(16) $16.80 \times (4.45 + 4.55) \div 2$	73.9200
	(17) $8.80 \times (3.89 + 3.90) \div 2$	34.7350
	計	632.8700

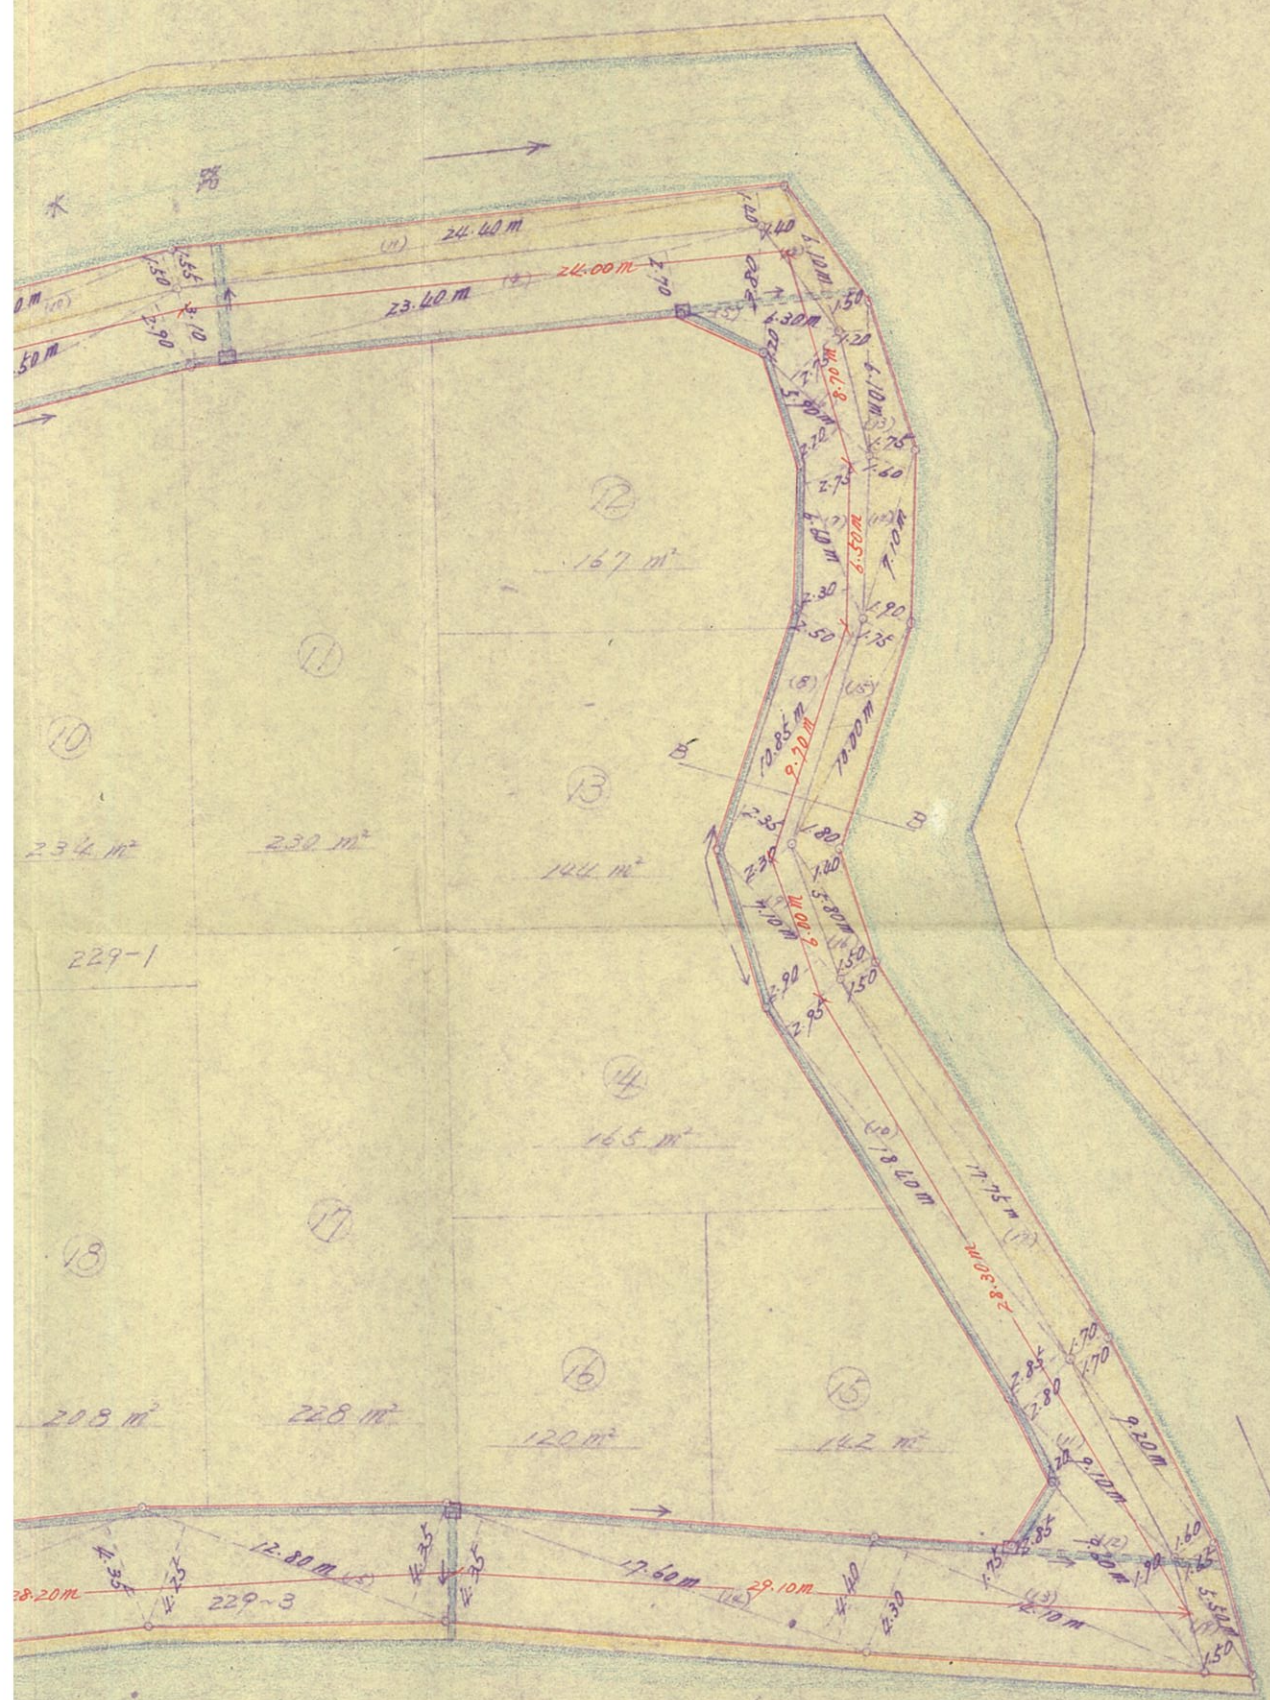

建築基準法第16条に基づき道路の位置指定申請図

申請者 住所 氏名
米子市彦名町 1782 番地

作製者 住所 氏名
米子市加茂町 丁目35 番地

土地家屋調査士 [Red Seal]

1/300