




一定規図

S = 1 : 30

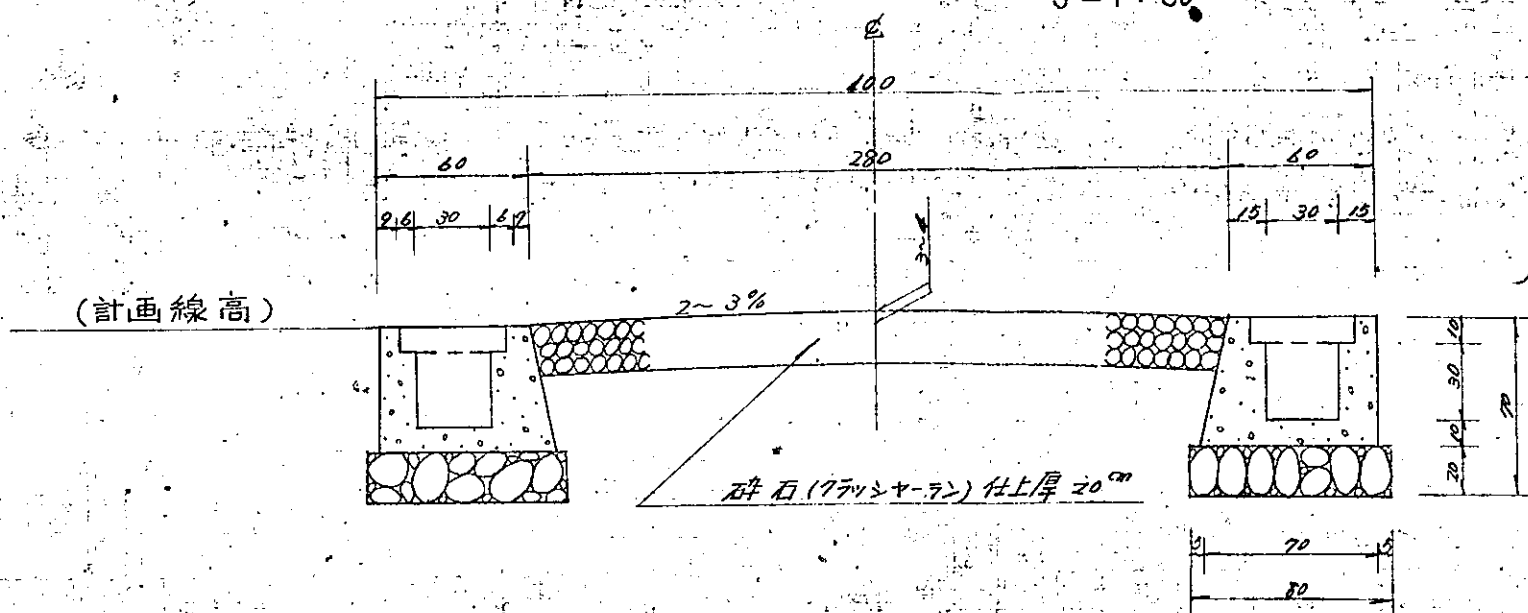

コンクリートU型側溝詳細図

S = 1 : 20

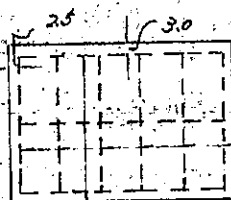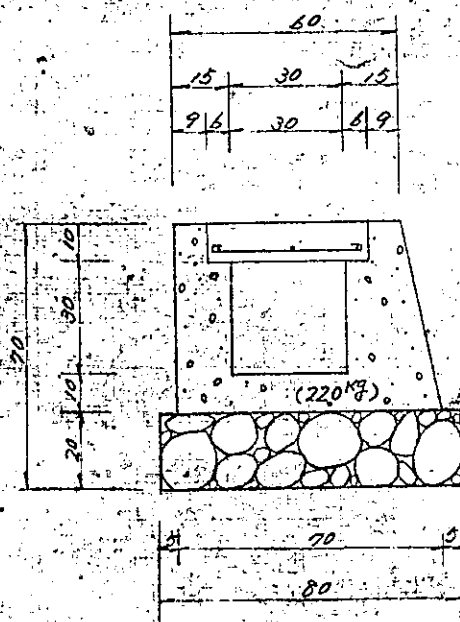

境界柱詳細図

S = 1 : 20

